


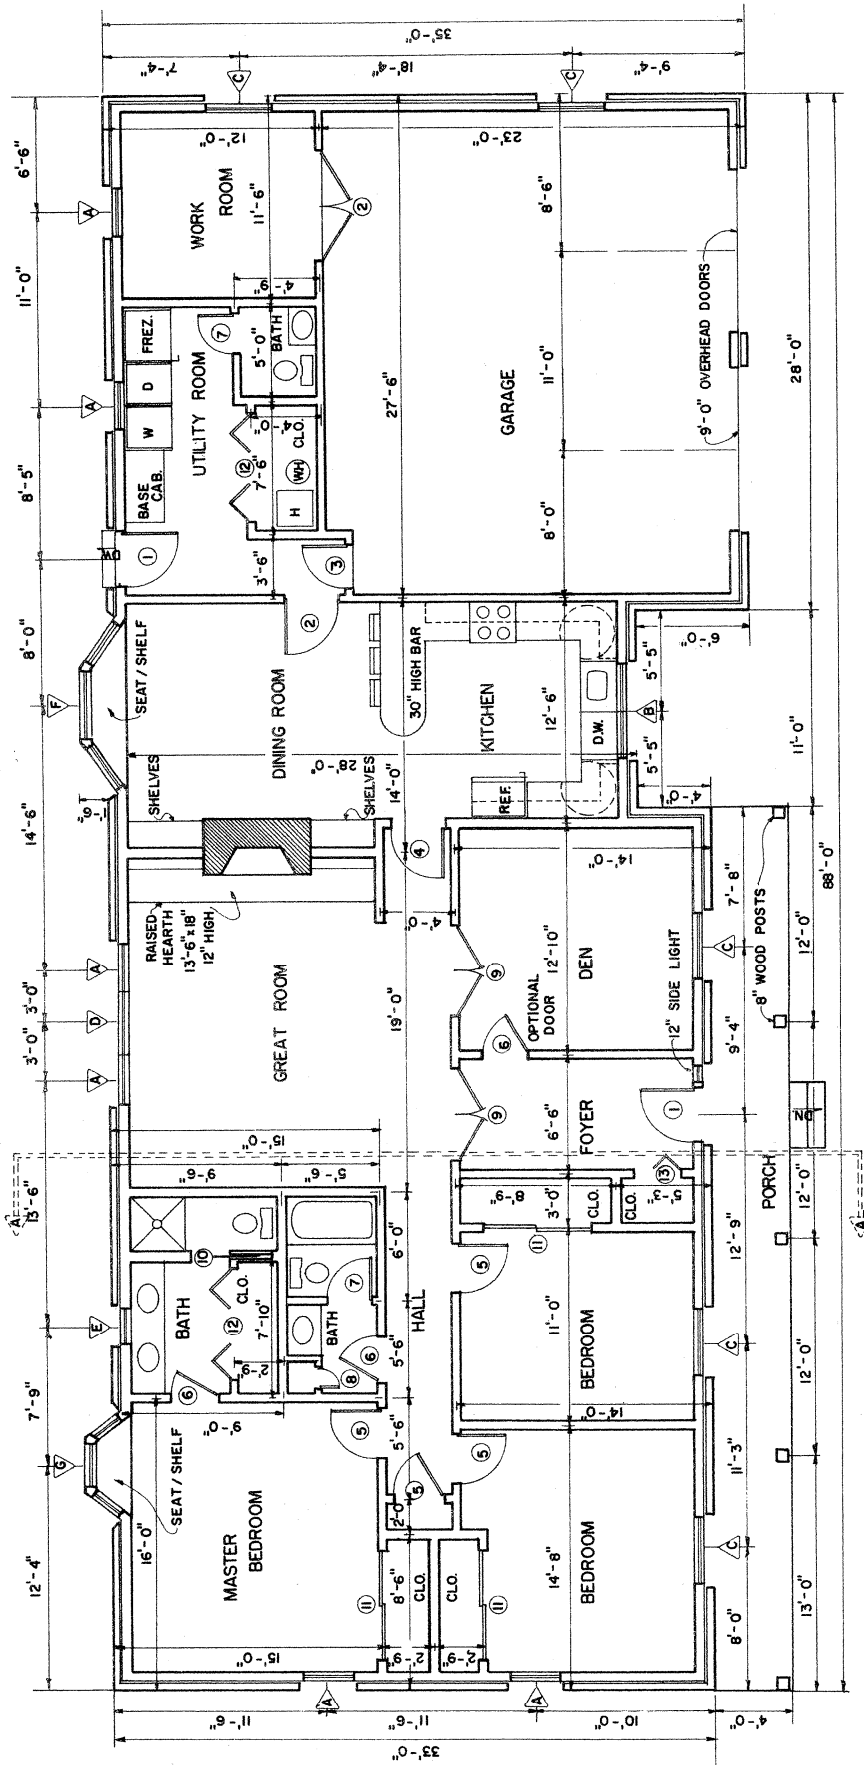

FLOOR PLAN

12" 0 2 4 7
3/16" = 1' - 0"

SCALE 3/16" = 1' - 0"

2735 SQ FT HEATED AREA

CONSTRUCTION CHECK LIST

1. CHECK LOCAL BUILDING CODE AND LOAN COMPANY CRITERIA. PURCHASED TRUSSES SHOULD MEET LOCAL SNOW LOAD CRITERIA.
2. ADEQUATELY NAIL AND ANCHOR JOINTS.
3. SHEATH CORNERS WITH 1/2" PLYWOOD OR HIGH DENSITY FIBERBOARD OR USE DIAGONAL BRACING.
4. USE EXTERIOR GLUED PLYWOOD WHEREVER IT MAY BE WETTED DURING OR AFTER CONSTRUCTION.
5. PRESSURE TREAT ALL WOOD WITH GROUND CONTACT AND PROVIDE OTHER NEEDED TERMITE CONTROL.
6. R VALUES DEPEND ON LOCAL CLIMATE AND FUEL COSTS.
7. PROVIDE 1 SQ FT OF ATTIC VENT OPENINGS FOR EACH 150 SQ FT OF CEILING.
8. WEATHERIZE ALL OPENINGS AND JOINTS.

DOOR SCHEDULE			
MARK	SIZE	TYPE	NO. REQ'D
1	3'-0" x 6'-8"	Wood Solid Core Exterior	2
2	3'-0" x 6'-8"	Wood Solid Core	3
3	2'-6" x 6'-8"	Wood Solid Core	1
4	3'-0" x 6'-8"	Wood Hollow Core Interior	1
5	2'-8" x 6'-8"	Wood Hollow Core Interior	4
6	2'-6" x 6'-8"	Wood Hollow Core Interior	2
7	2'-0" x 6'-8"	Wood Hollow Core Interior	2
8	2'-6" x 6'-8"	Wood Hollow Core Interior	1
9	2'-6" x 6'-8"	French Doors	4
10	2'-0" x 6'-8"	Wood Sliding Pocket	1
11	3'-0" x 6'-8"	Hollow Core Sliding Door	6
12	3'-0" x 6'-8"	Wood Folding	4
13	2'-6" x 6'-8"	Wood Folding	1


WINDOW SCHEDULE			
MARK	SIZE	TYPE	NO. REQ'D
A	2'-8" x 4'-6"	Double Hung	6
B	2'-8" x 3'-8"	Double Hung	2
C	3'-8" x 3'-0"	Double Hung	5
D	3'-8" x 4'-6"	Double Hung	1
E	2'-0" x 2'-6"	Double Hung	1
F	9'-0" x 4'-6"	Bow Window	1
G	6'-0" x 4'-6"	Bow Window	1

LSU
AgCenter
Research & Extension


3-BR. COUNTRY RANCH

ARK' 85 7258

SHEET 1 OF 3

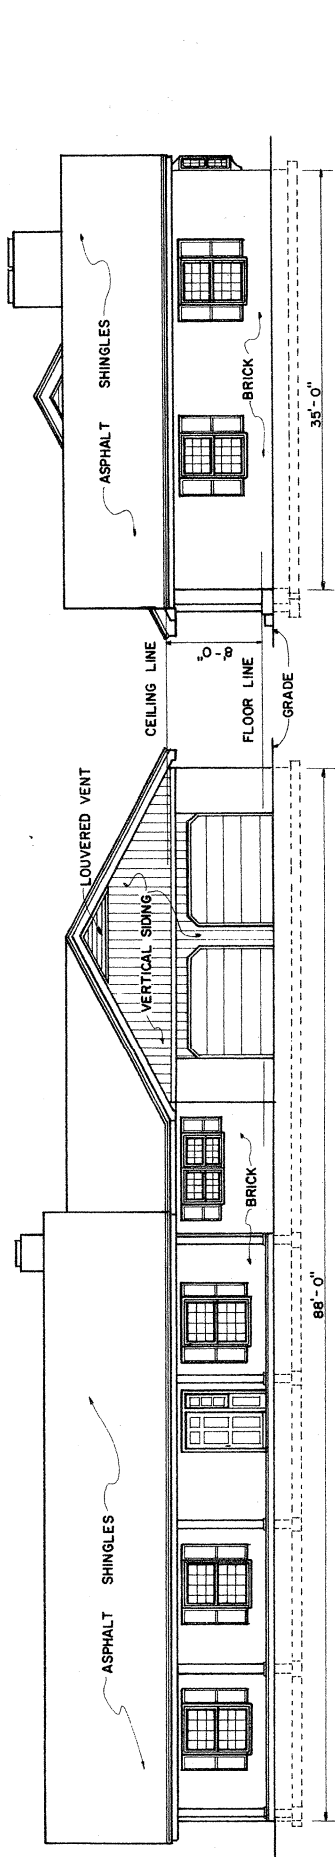


FRONT ELEVATION SCALE 1/8" = 1'-0"

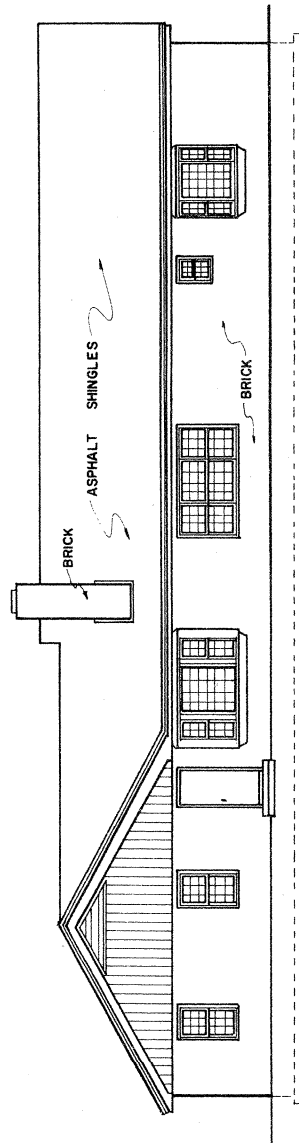


BACK ELEVATION SCALE 1/8" = 1'-0"


RIGHT ELEVATION SCALE 1/8" = 1'-0"

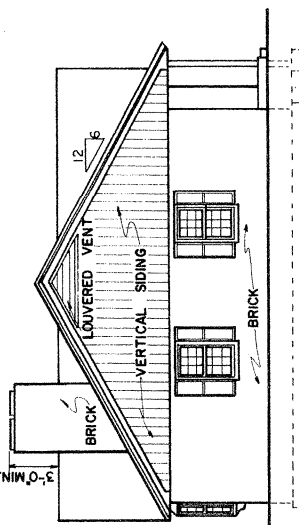


LEFT ELEVATION SCALE 1/8" = 1'-0"

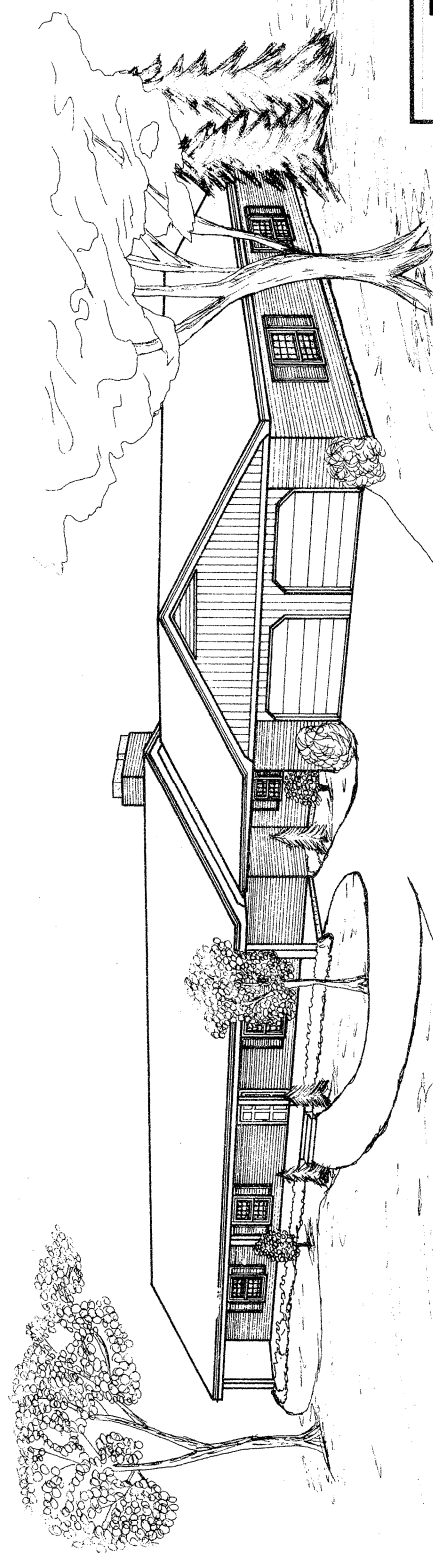


PERSPECTIVE VIEW
(NOT TO SCALE)

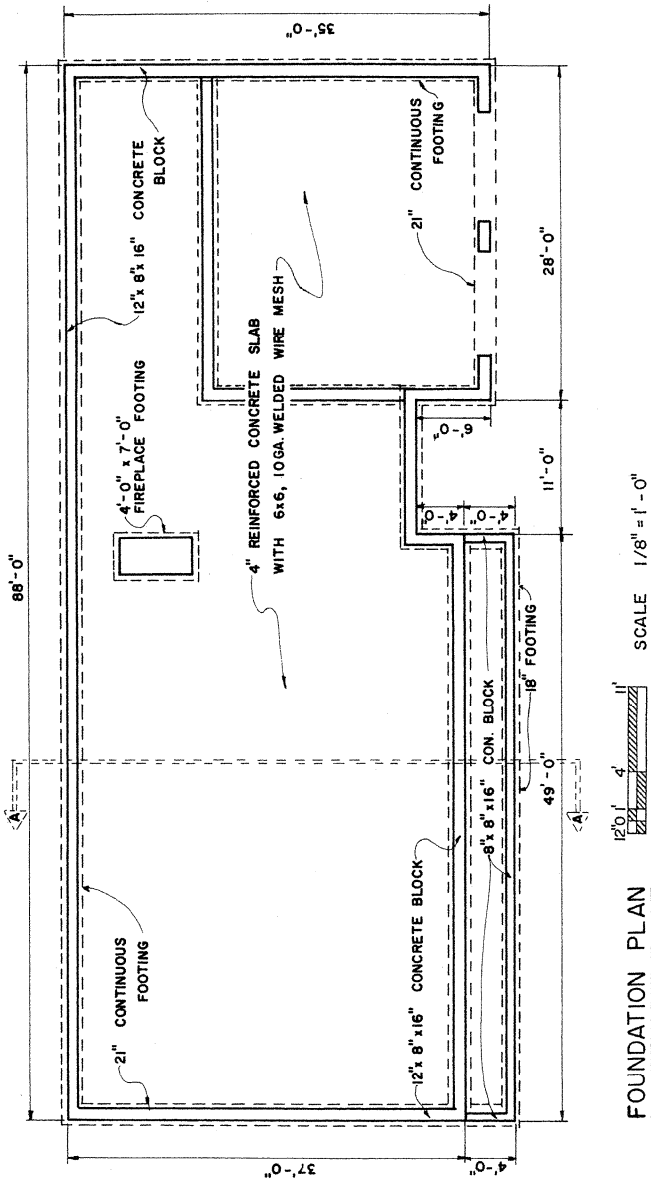

FOUNDATION PLAN

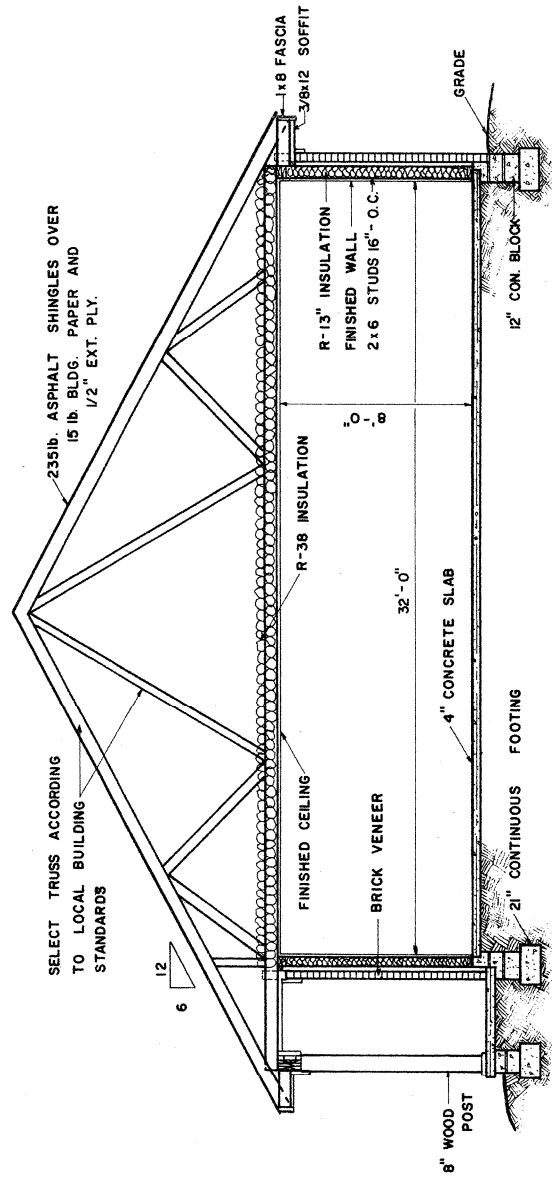

SECTION VIEW A-A

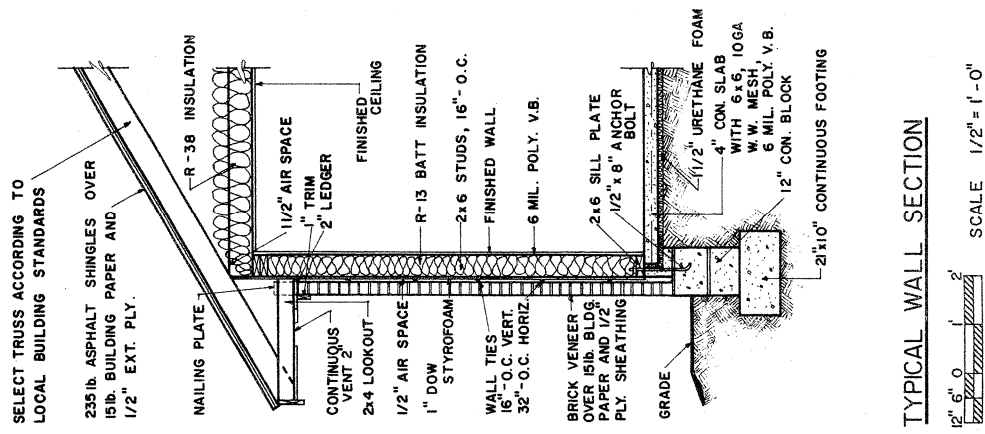

TYPICAL WALL SECTION