


NOTES:
NOZZLES USED FOR SPRINKLERS SHOULD PROVIDE LARGE DROPLETS TO ACTUALLY WET DOWN THE ANIMAL. (A TIME CLOCK & SOLINOID VALVE SHOULD BE USED IN CONJUNCTION WITH A THERMOSTAT AS CONTROLS.)


LAGOON VOLUME RECOMMENDATIONS VARY. CHECK WITH COUNTY AGENT BEFORE CONSTRUCTION.

PEN DIVIDERS TO BE WELDED OR BOLTED TO PIPE COLUMNS.

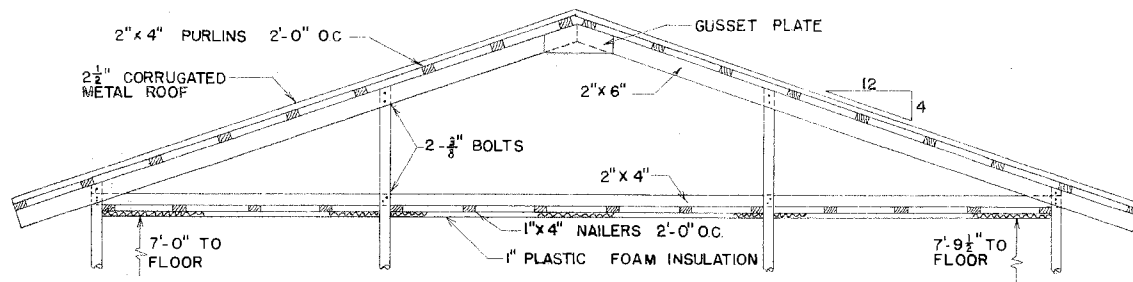

ALTERNATE ROOF PLAN

SCALE: 3/8" = 1'-0"


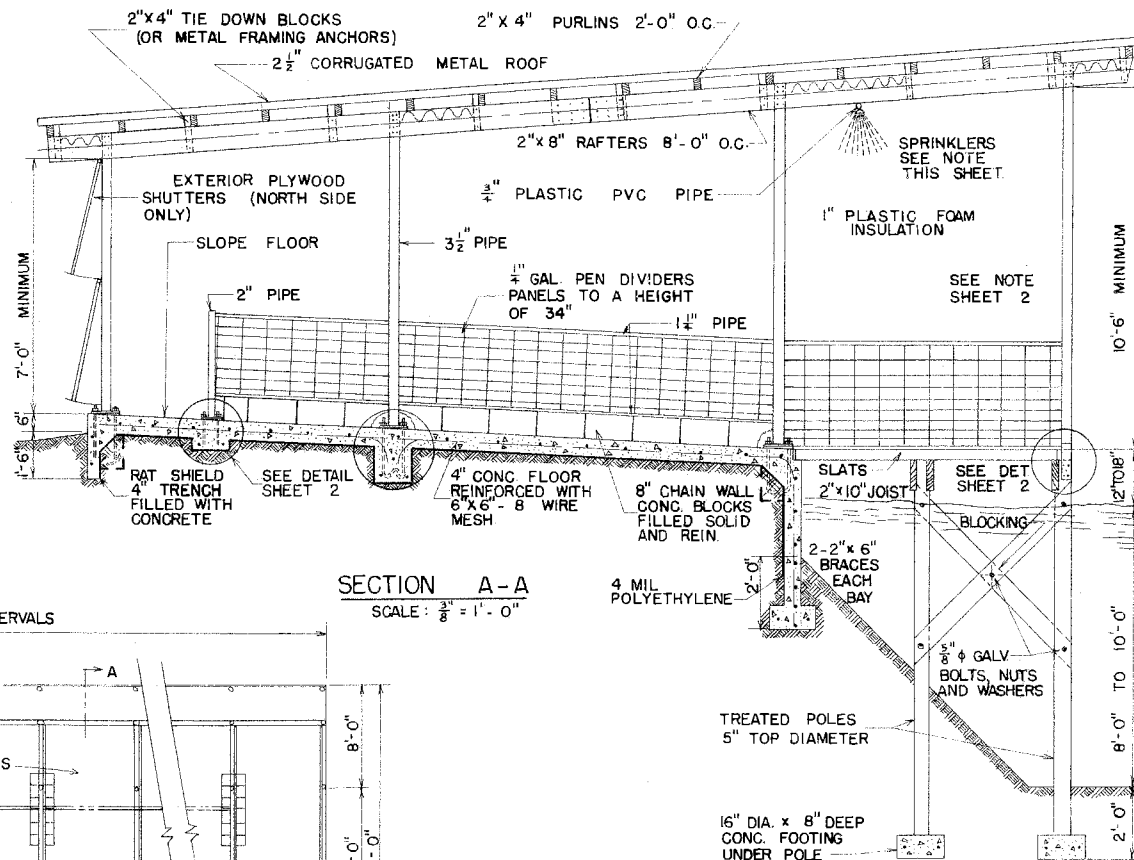


SECTION A-A

SCALE: 3/8" = 1'-0"

PERSPECTIVE

NO SCALE

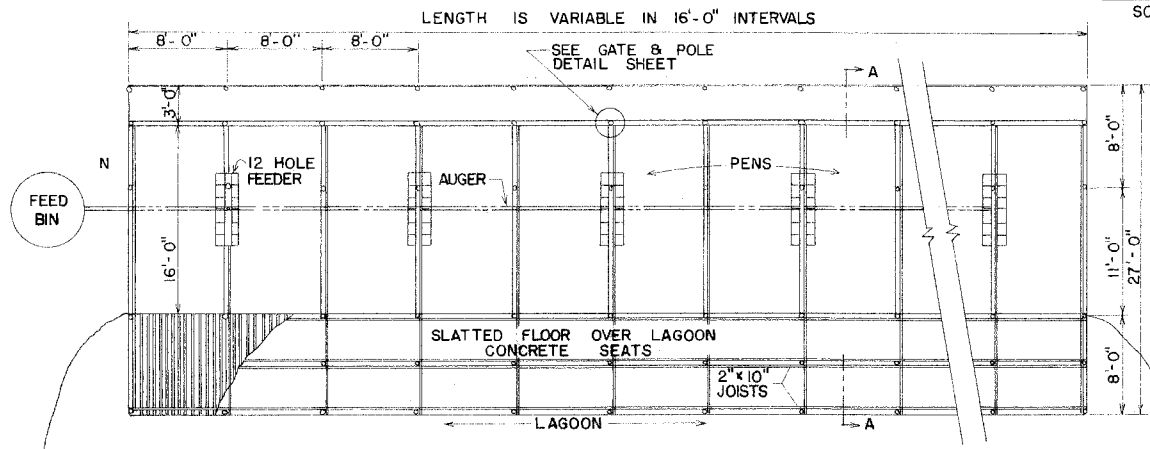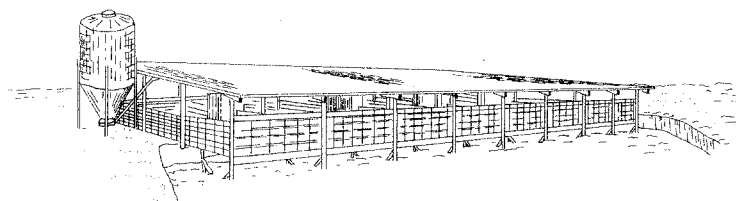


PLAN

SCALE: 1/8" = 1'-0"





PART SLAT FEEDING FLOOR

ENGINEER	FEB	SCALE	AS SHOWN
DRAWN BY	RKL	SHEET	1 OF 2
TRACED BY	HTR	DATE	12/78 NO. 54-9

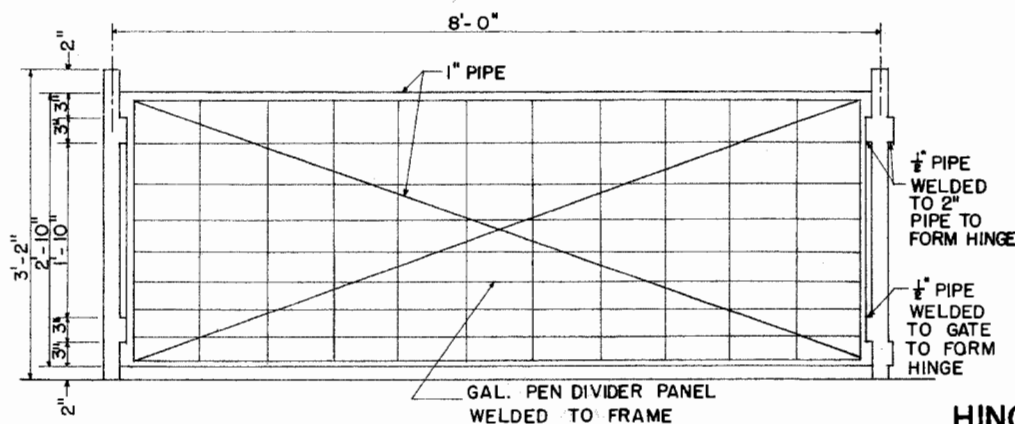


GATE & POLE DETAIL (OPEN BOTH ENDS)
SCALE 1" = 1'-0"


**HINGE PIN
DETAIL**
SCALE 1" = 1'-0"

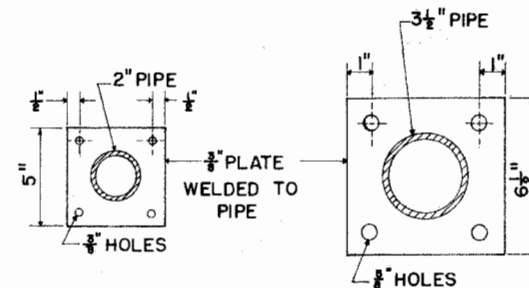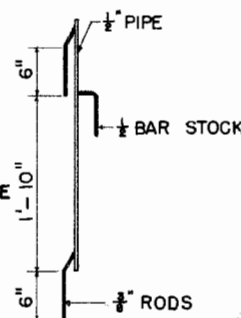

**2" PIPE
3 1/2" PIPE
BOLTING PLATE DETAILS**
SCALE 3" = 1'-0"

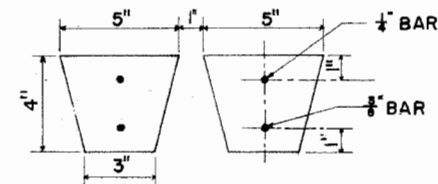


CONCRETE SLAT DETAIL

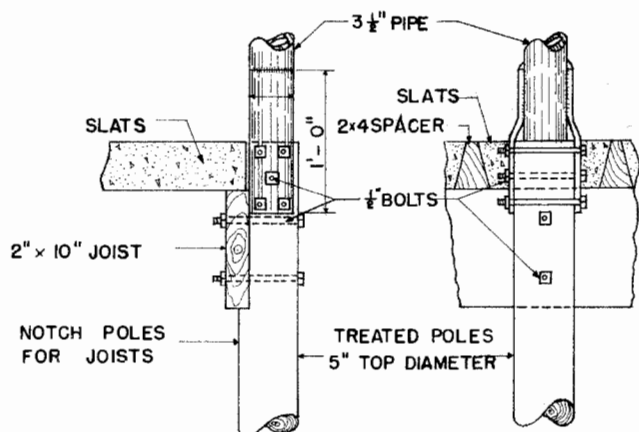

END POLE DETAILS
SCALE 1 1/2" = 1'-0"

NOTE:
IF TREATED TIMBER
IS EXTENDED TO
ROOF, PEN DIVIDERS
SHOULD BE PUT ON
INSIDE OF WOOD.

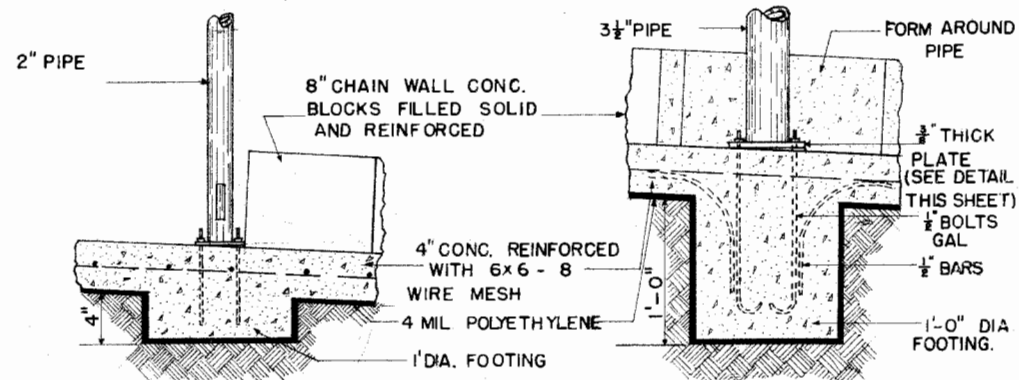

PEN DIVIDER POST DETAILS
SCALE 1 1/2" = 1'-0"

LSU
AgCenter
Research & Extension

PART SLAT FEEDING FLOOR

ENGINEER F.E.B.	SCALE AS SHOWN
DRAWN BY R.K.L.	SHEET 2 OF 2
TRACED BY R.J.S.	DATE 1-73 NO. 54-9

Disclaimer

This site makes available conceptual plans that can be helpful in developing building layouts and selecting equipment for various agricultural applications. These plans do not necessarily represent the most current technology or construction codes. They are not construction plans and do not replace the need for competent design assistance in developing safe, legal and well-functioning agricultural building system. The LSU Agriculture Center, the Mid-West Plan Service, the United States Department of Agriculture and none of the cooperating land-grant universities warranty these plans.