



SOUTH ELEVATION
PEN FENCES & GATES NOT SHOWN

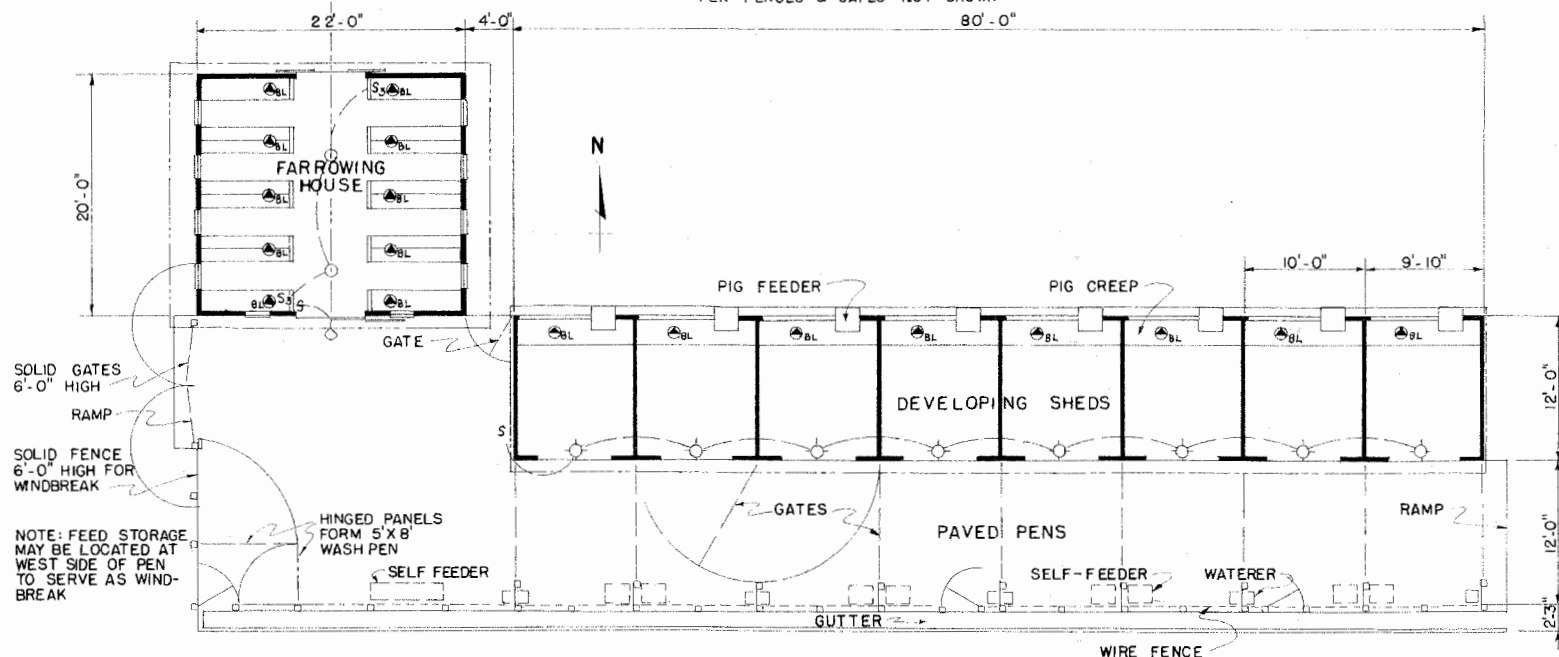

ARRANGEMENT PLAN
SCALE 1/8" = 1'-0"

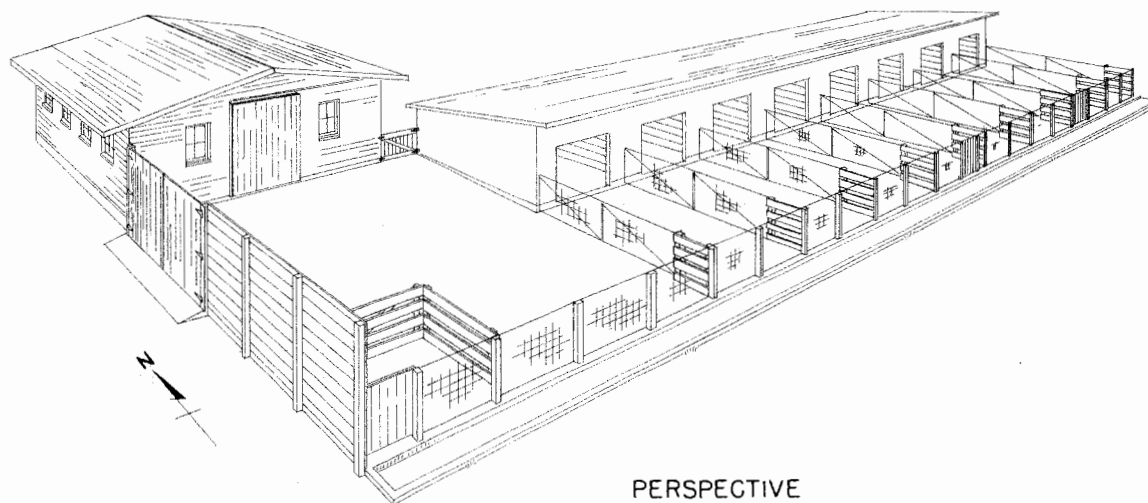

PERSPECTIVE

WIRING LEGEND


- LIGHT OUTLET
- BL BROODER LAMP OUTLET
- WALL LIGHT OUTLET
- OUTDOOR FLOOD LIGHTS
- S SWITCH
- S₃ 3 WAY SWITCH




PIG PRODUCTION PLANT

ENGINEER	SCALE
DRAWN BY	SHEET 1 OF 3
TRACED BY	DATE
	NO. 5825




DETAILS OF CONSTRUCTION

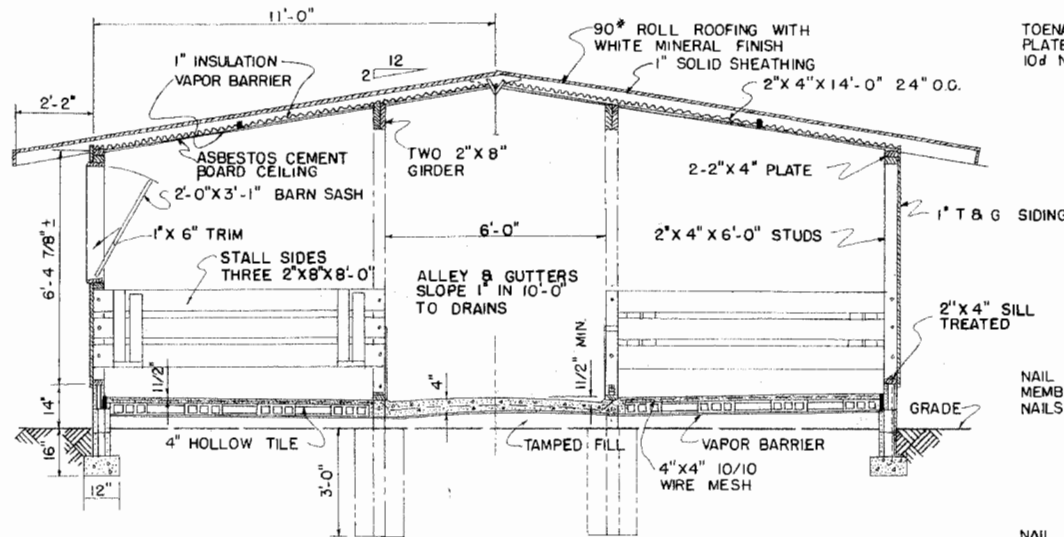

SECTION A-A

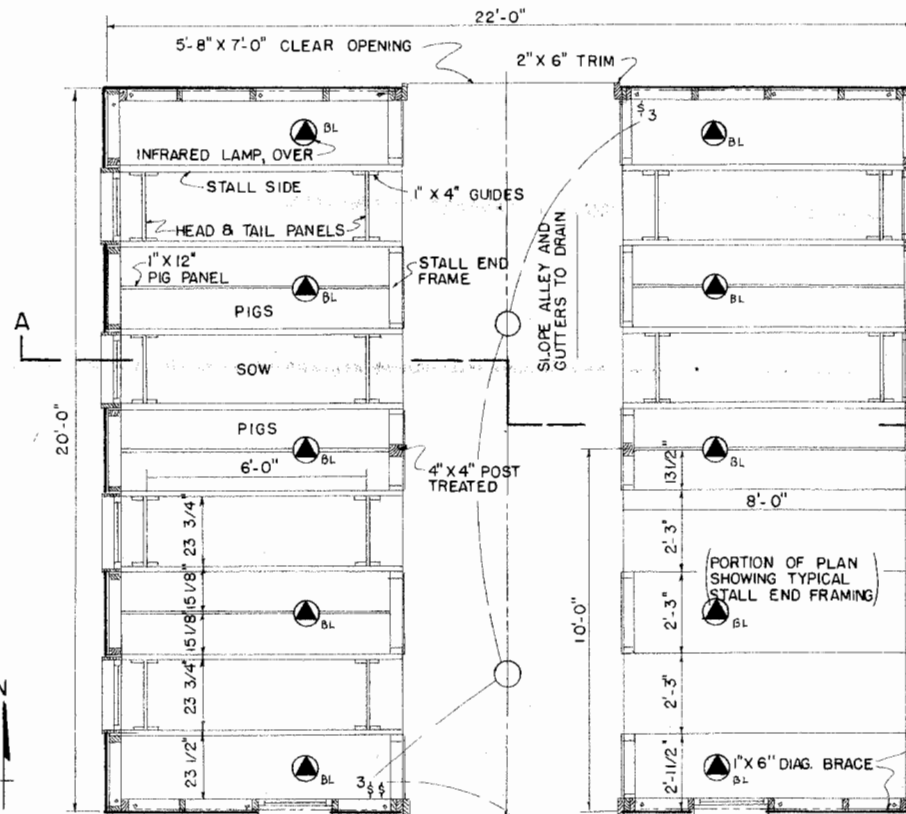

PLAN
SCALE: 3/8" = 1'-0"

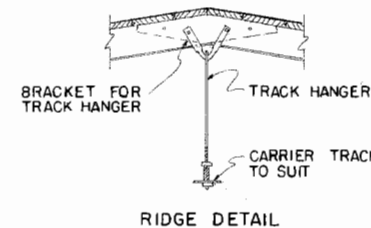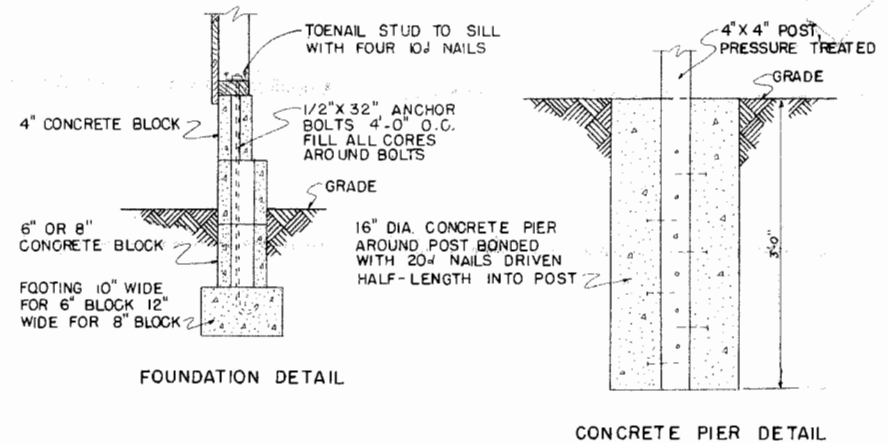
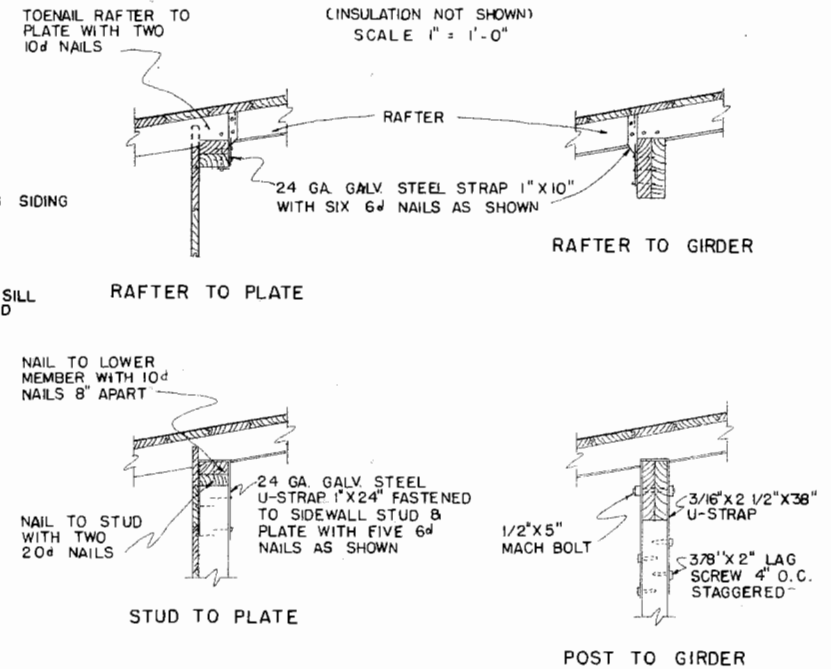


RIDGE DETAIL




PIG PRODUCTION PLANT

ENGINEER	SCALE
DRAWN BY	SHEET 2 OF 3
TRACED BY	DATE
	NO. 5825

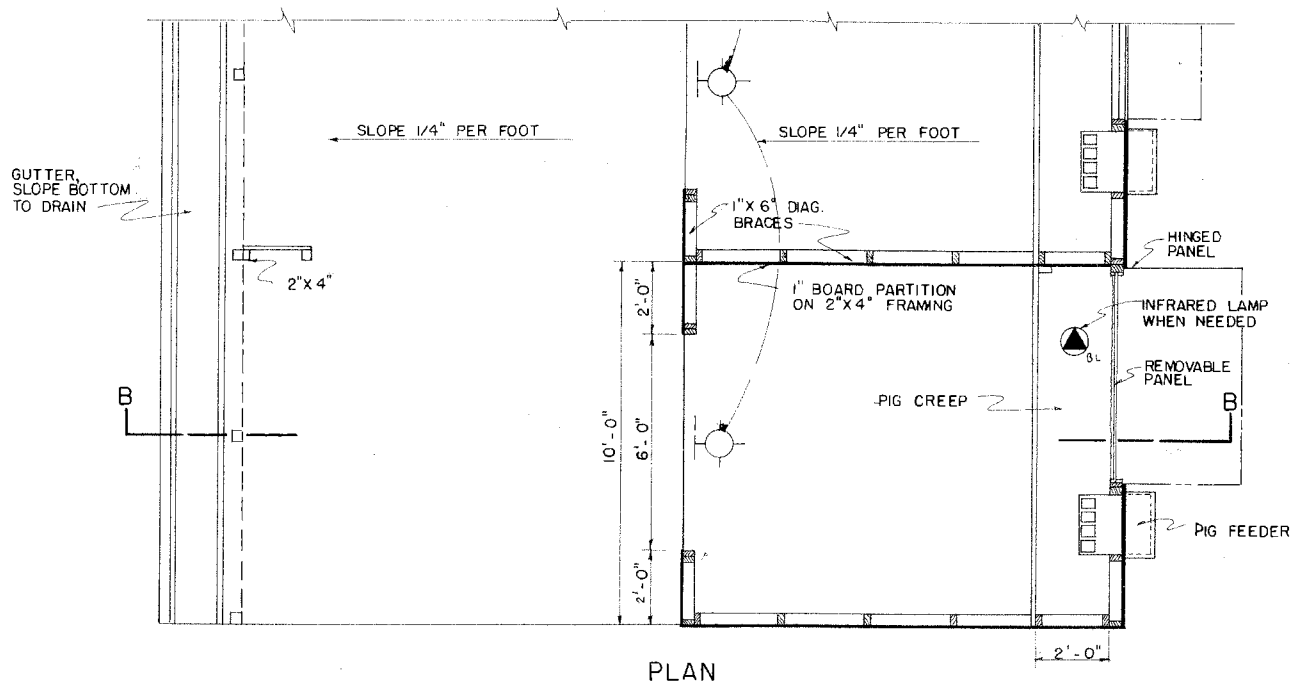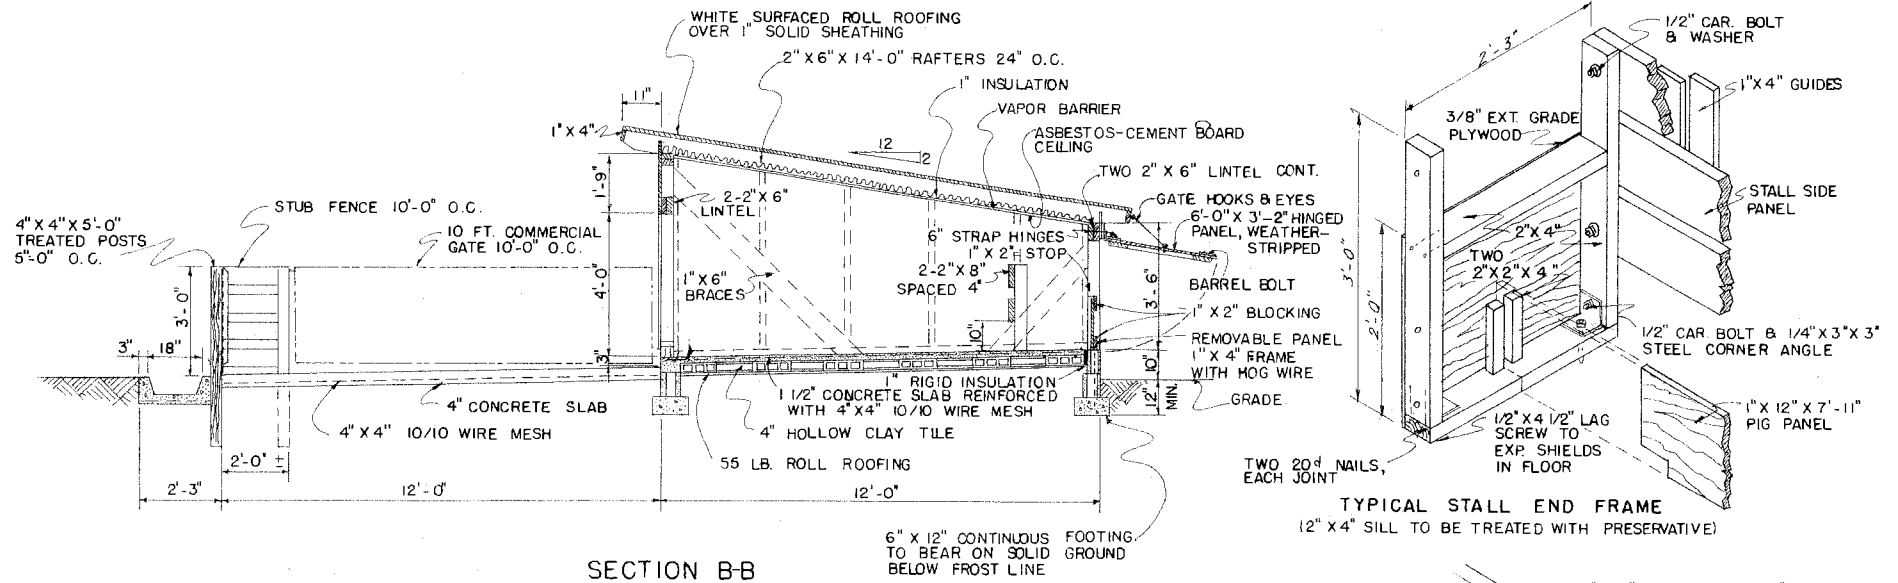

PEN & DEVELOPING SHED
 SCALE 3/8" = 1'-0"

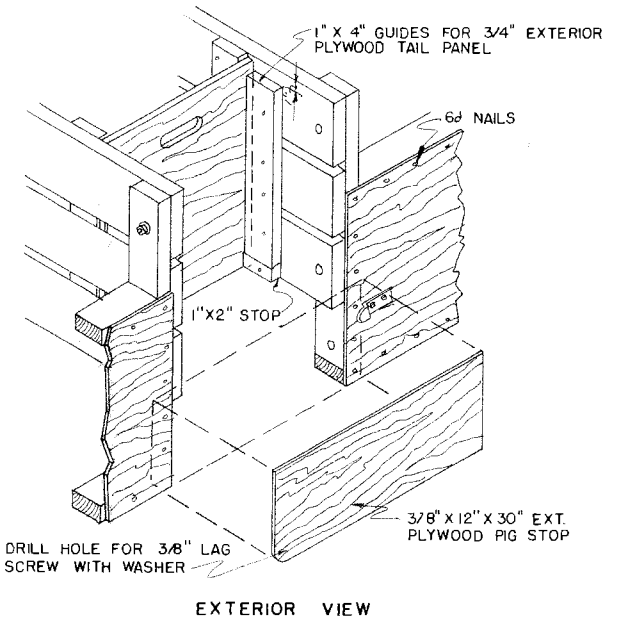

FARROWING STALL DETAIL



PIG PRODUCTION PLANT

ENGINEER	SCALE
DRAWN BY	SHEET 3 OF 3
TRACED BY	DATE
	NO. 5825

Disclaimer

This site makes available conceptual plans that can be helpful in developing building layouts and selecting equipment for various agricultural applications. These plans do not necessarily represent the most current technology or construction codes. They are not construction plans and do not replace the need for competent design assistance in developing safe, legal and well-functioning agricultural building system. The LSU Agriculture Center, the Mid-West Plan Service, the United States Department of Agriculture and none of the cooperating land-grant universities warranty these plans.