


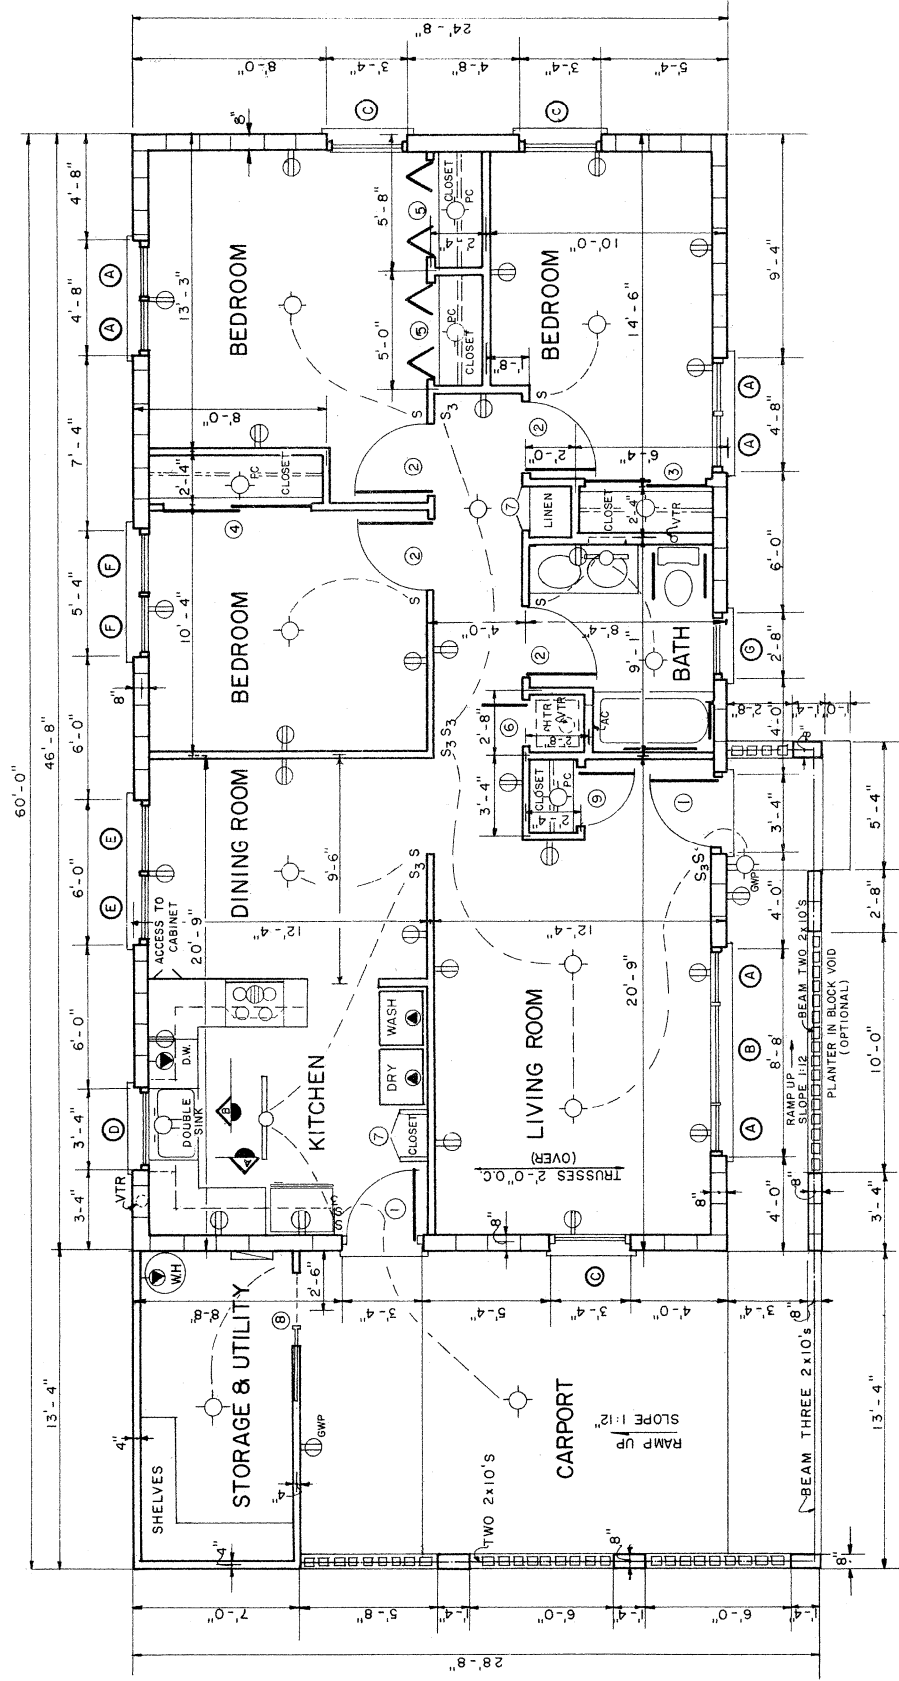


PLAN

ELECTRICAL KEY	
S	SINGLE POLE SWITCH
S ₃	THREE WAY SWITCH
○	CEILING OUTLET
○	WALL OUTLET
○	FLUORESCENT OUTLET
○	DUPLEX CONVENIENCE OUTLET
○	GROUND- WATERPROOF OUTLET
○	RANGE OUTLET
○	SPECIAL PURPOSE OUTLET
○	WATER HEATER OUTLET
○	WALL PANEL
○	PULL CHAIN OUTLET

VTR = VENT THRU ROOF
HTR = HEATER
WH = WATER HEATER
DW = DISHWASHER

WINDOW SCHEDULE		
MARK	SIZE	TYPE
A	2'-0" x 4'-2"	ALUMINUM AWNING
B	4'-0" x 4'-2"	FIXED GLASS
C	3'-0" x 4'-2"	ALUMINUM AWNING
D	3'-0" x 3'-4"	ALUMINUM AWNING
E	2'-8" x 4'-2"	ALUMINUM AWNING
F	2'-4" x 4'-2"	ALUMINUM AWNING
G	2'-4" x 3'-4"	ALUMINUM AWNING

DOOR SCHEDULE		
MARK	SIZE	TYPE
1	3'-0" x 6'-8"	SOLID CORE WOOD - EXTERIOR
2	3'-0" x 6'-8"	HOLLOW CORE WOOD - INTERIOR
3	5'-0" x 6'-8"	WOOD SLIDING
4	6'-0" x 6'-8"	WOOD SLIDING
5	4'-0" x 6'-8"	WOOD BIFOLD
6	2'-0" x 6'-8"	HOLLOW CORE - INTERIOR
7	1'-9" x 6'-8"	WOOD BIFOLD
8	3'-0" x 6'-8"	SOLID CORE SLIDING - EXTERIOR
9	2'-4" x 6'-8"	HOLLOW CORE - INTERIOR

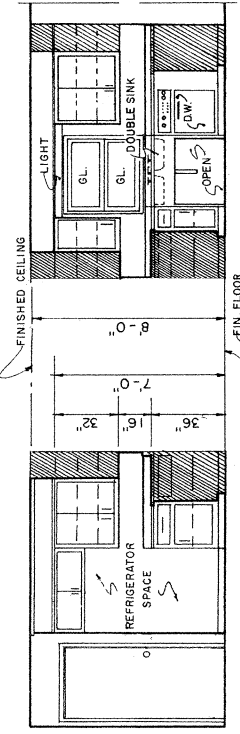

KITCHEN ELEVATION A

KITCHEN ELEVATION B

NOTE: CONSULT LOCAL BUILDING CODE
AUTHORITIES BEFORE STARTING
ANY TYPE OF CONSTRUCTION.
FOR COLD CLIMATES, 8" OF
INSULATION (R-28) IS
SUGGESTED FOR THE CEILING.




SCALE: 1/4" = 1'-0" UNLESS OTHERWISE NOTED.
BASED ON: UNIVERSITY OF FLORIDA PLAN NO. 7167-R



THREE BEDROOM HOUSE
FOR THE HANDICAPPED


FLA. '76 7211 SHEET 1 OF 4

REVISED 6/83

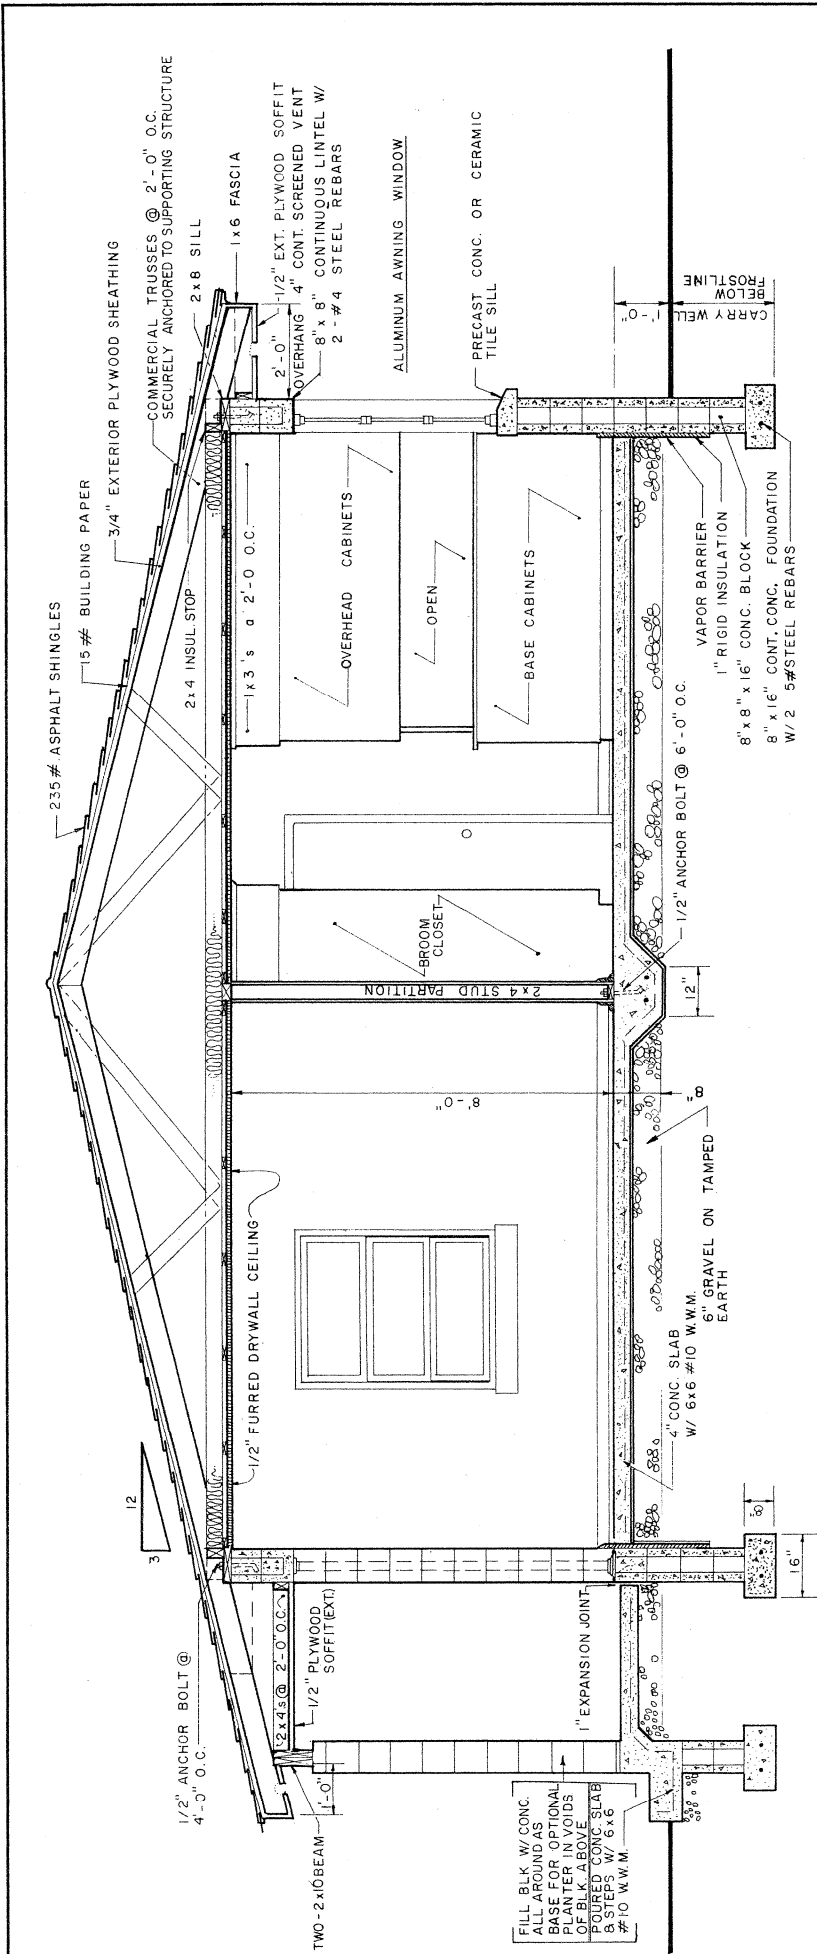

SECTION

SCALE: 1/2" = 1'-0"

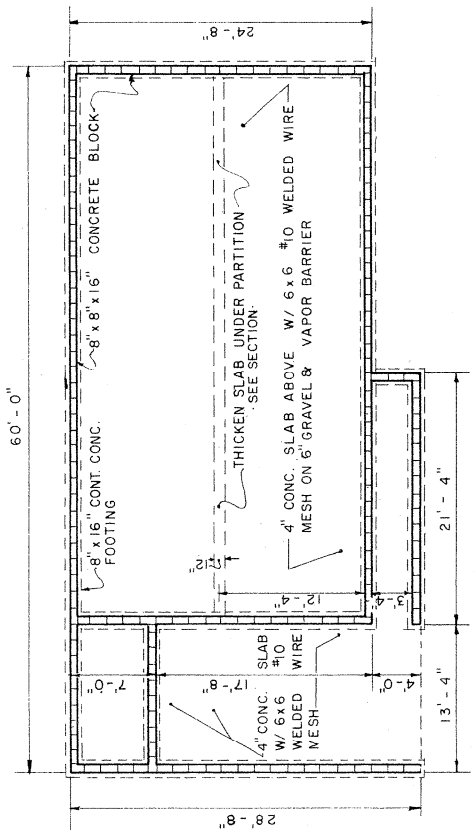


FOUNDATION PLAN


SCALE: 1/8" = 1'-0"




THREE BEDROOM HOUSE
FOR THE HANDICAPPED

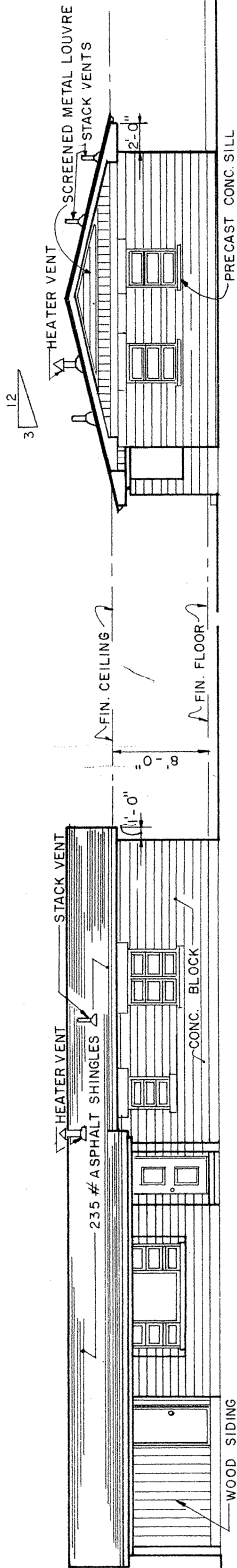


FRONT ELEVATION

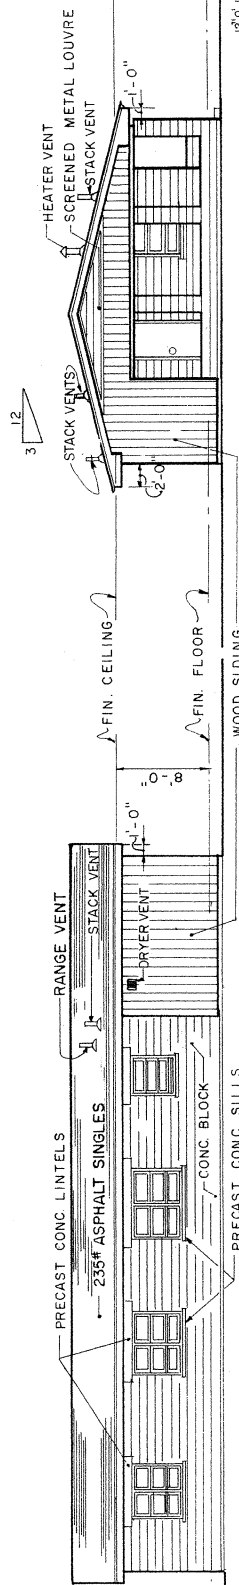


REAR ELEVATION

 

LEFT ELEVATION

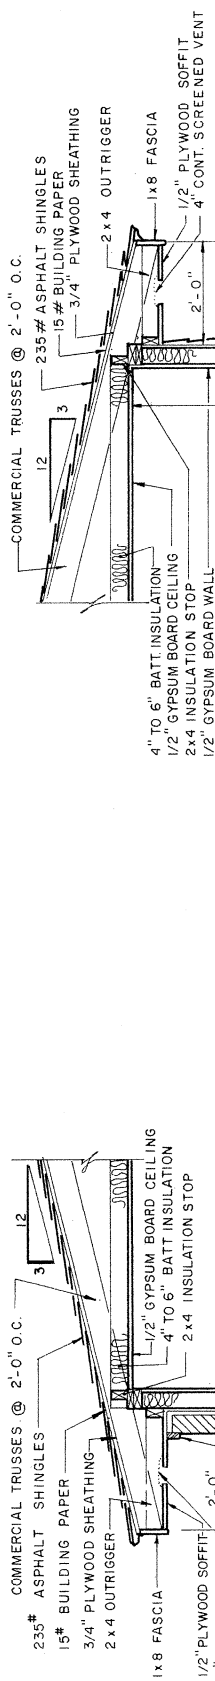

RIGHT ELEVATION

 

WOOD STUD

CENTER PIER

BRICK VENEER

ALTERNATE WALL SECTIONS

SCALE: 1/2" = 1'-0"


NOTE: ALL PLYWOOD IS TO BE EXTERIOR GRADE

SCALE: 1/8" = 1'-0" UNLESS OTHERWISE NOTED


THREE BEDROOM HOUSE FOR THE HANDICAPPED

FLA. '76 7211 SHEET 3 OF 4

LSU AgCenter Research & Extension

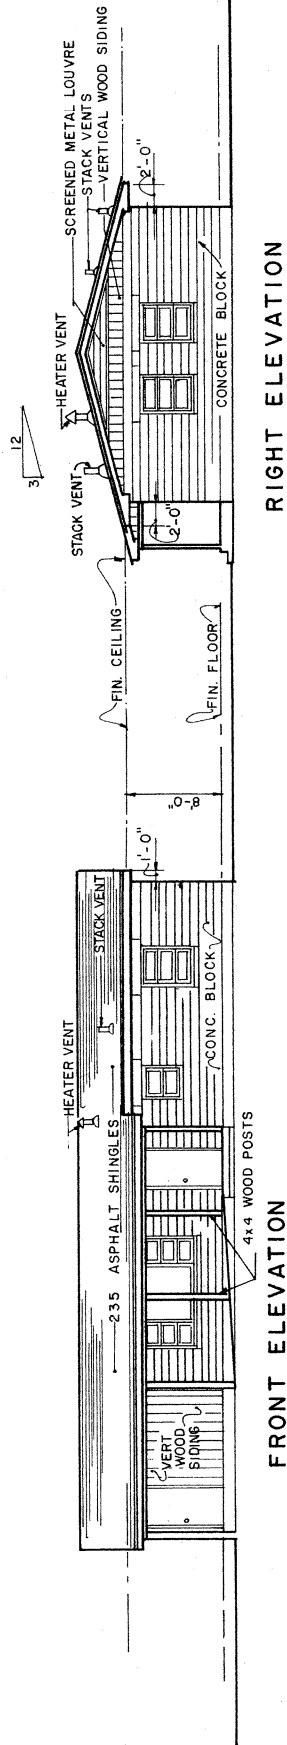


FRONT ELEVATION

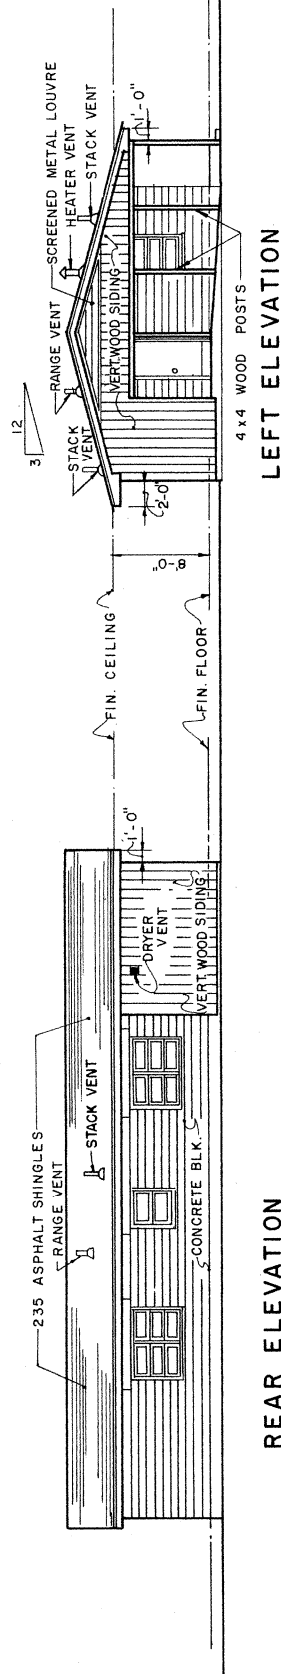

REAR ELEVATION

ALTERNATE ELEVATIONS

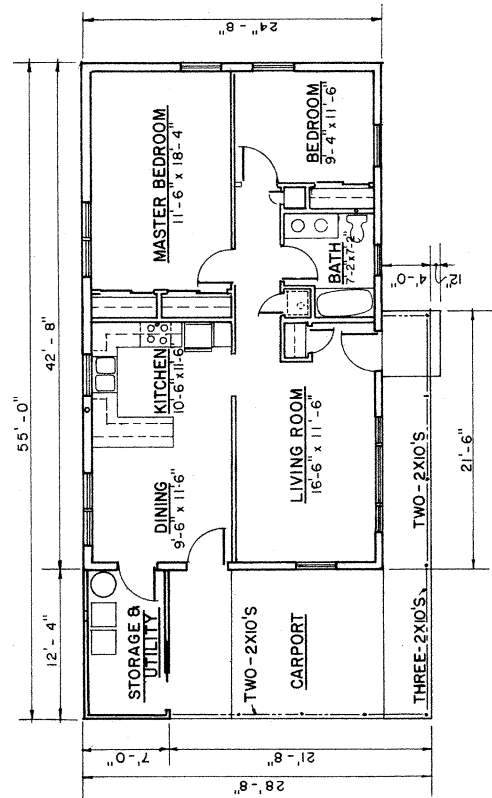

ALTERNATE PLAN



SCALE: 1/8" = 1'-0" UNLESS OTHERWISE NOTED.

THREE BEDROOM HOUSE FOR THE HANDICAPPED	
FLA.	76
	7211
SHEET 4 OF 4	
REVISED 6/83	