

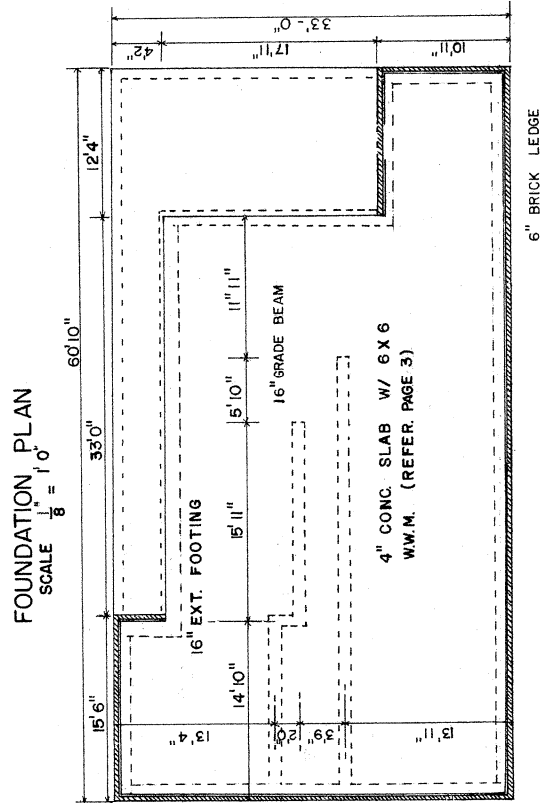
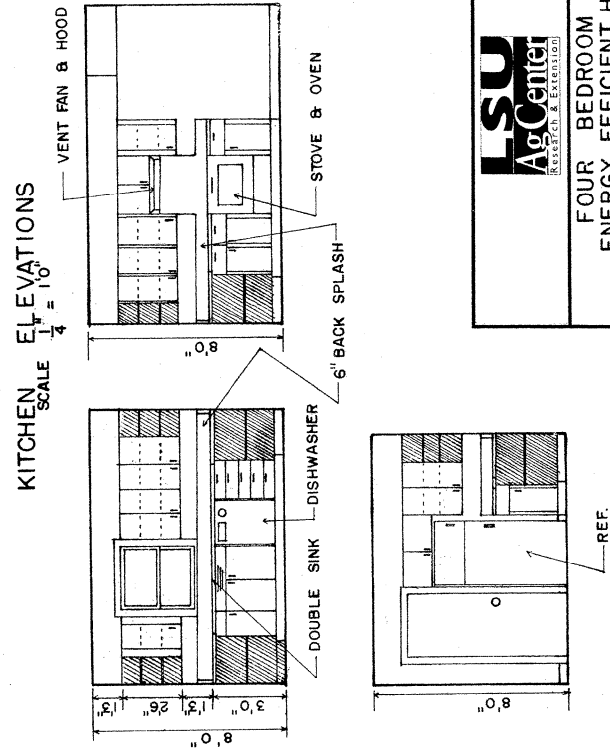


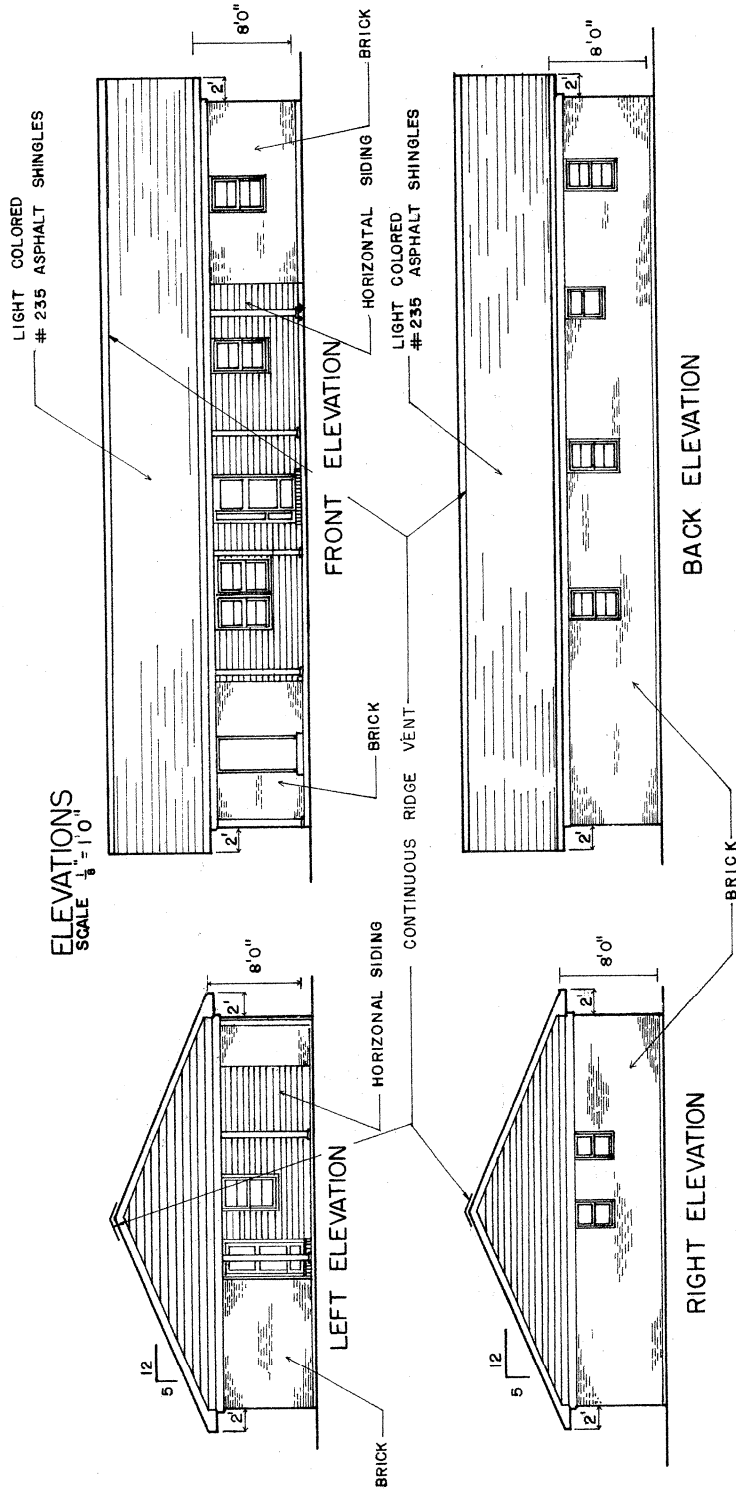

FOUR BEDROOM ENERGY EFFICIENT HOUSE			
ENGINEER F.E. BAKER	SCALE $1/4" = 1'-0"$	SHEET 1 OF 3	DATE 10-2-79
DRAWN BY RS			
TRACED BY			NO. 60-9

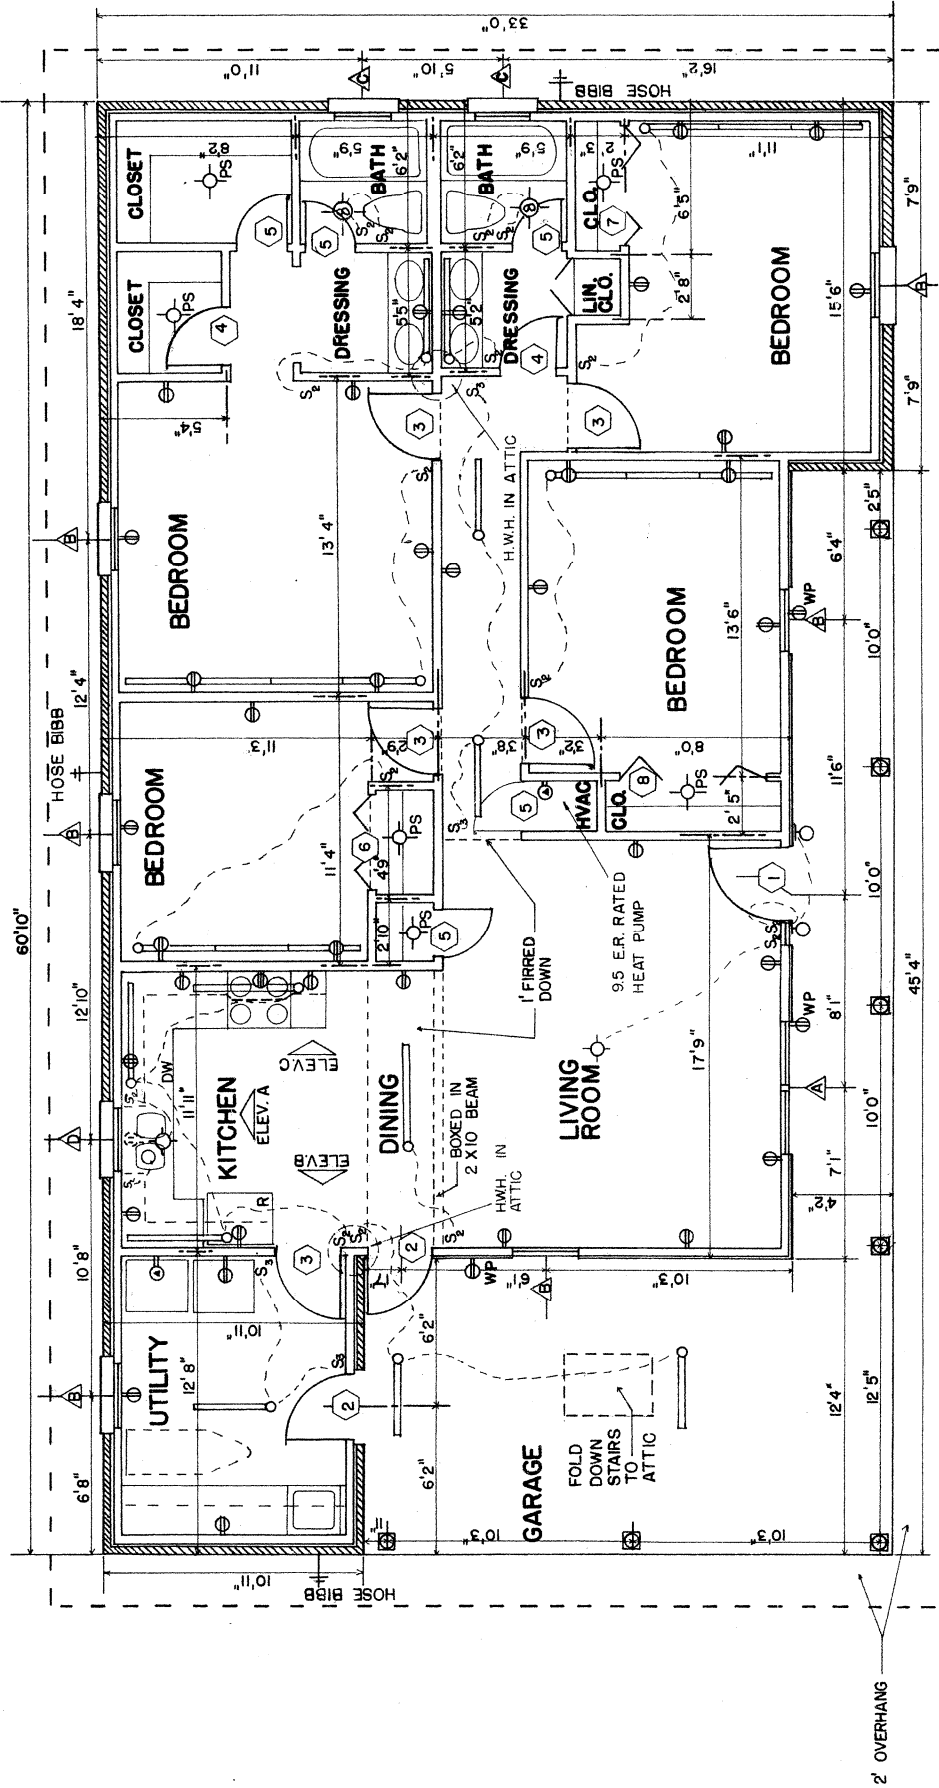

FLOOR PLAN

SCALE - $\frac{1}{4}'' = 1'-0''$

WINDOW SCHEDULE		
SYM.	SASH	NO. DESCRIPTION
A	2'8" - 4'6"	1 TWIN, ALUM. S.H.
B	2'8" - 4'6"	6 ALM. S.H.
C	2'4" - 3'2"	2 ALM. S.H.
D	2'8" - 3'2"	1 ALM. S.H.

* NOTE: USE DBL. PANE OR INSULATED GLASS WINDOWS.

DOOR SCHEDULE		
SYM. NO.	SIZE	DESCRIPTION
①	4'0" - 6'8"	METAL & URETHANE, 1' SIDELIGHT
②	2'8" - 6'8"	"
③	2'8" - 6'8"	H.C. INTERIOR DOOR
④	2'4" - 6'8"	"
⑤	2'0" - 6'8"	"
⑥	4'0" - 6'8"	FOLDING DOOR
⑦	5'0" - 6'8"	"
⑧	6'0" - 6'0"	"

* CAULK & WEATHER STRIP AROUND ALL DOORS, WINDOWS, & ANY OTHER PENETRATIONS IN THE EXTERIOR WALLS.

ELECTRICAL KEY	
S ₂	TWO POLE SWITCH
S ₃	THREE POLE SWITCH
⊕	CEILING OUTLET
⊖	FLOUORESCENT TUBES
⊙	WALL MOUNTED
⊕	DUPLEX CONVENIENCE OUTLET
⊖	WATERPROOF CONVENIENCE OUTLET
⊕	RANGE OUTLET
⊖	SPECIAL PURPOSE OUTLET

* CAULK AROUND ALL OUTLETS & SWITCHES.



FOUR BEDROOM
ENERGY EFFICIENT HOUSE

ENGINEER F. E. BAKER

DRAWN BY RS

TRACED BY

SCALE 1/4" = 1'-0"

SHEET 3 OF 3

DATE 10-2-79

NO. 60-9