



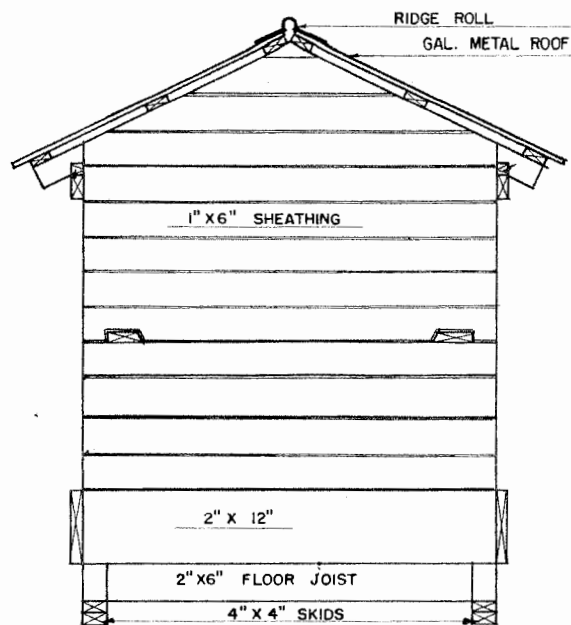


END VIEW

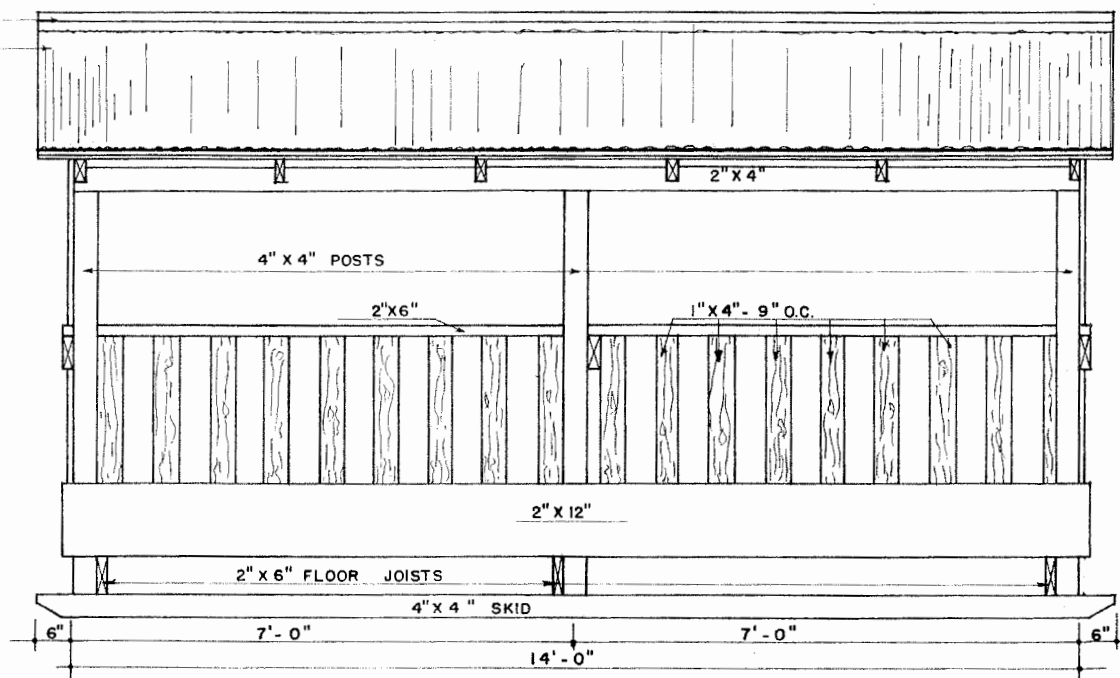

SIDE VIEW

NOTE:

SKIDS TO BE OF TREATED MATERIAL

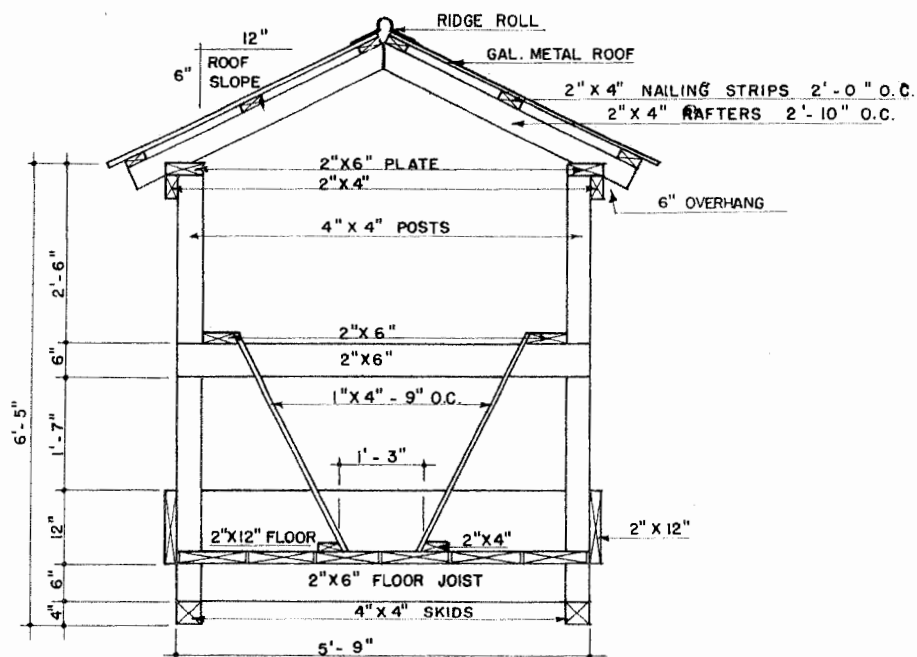

TYPICAL SECTION



CALF HAY FEEDER

ENGINEER C.E. SEVERANCE	SCALE 3/4\" = 1'-0\"
DRAWN BY J.E. JOCHETZ	SHEET 1 OF 1
TRACED BY J.E. JOCHETZ	DATE SEPT. 56 NO. 22-9

Disclaimer

This site makes available conceptual plans that can be helpful in developing building layouts and selecting equipment for various agricultural applications. These plans do not necessarily represent the most current technology or construction codes. They are not construction plans and do not replace the need for competent design assistance in developing safe, legal and well-functioning agricultural building system. The LSU Agriculture Center, the Mid-West Plan Service, the United States Department of Agriculture and none of the cooperating land-grant universities warranty these plans.