



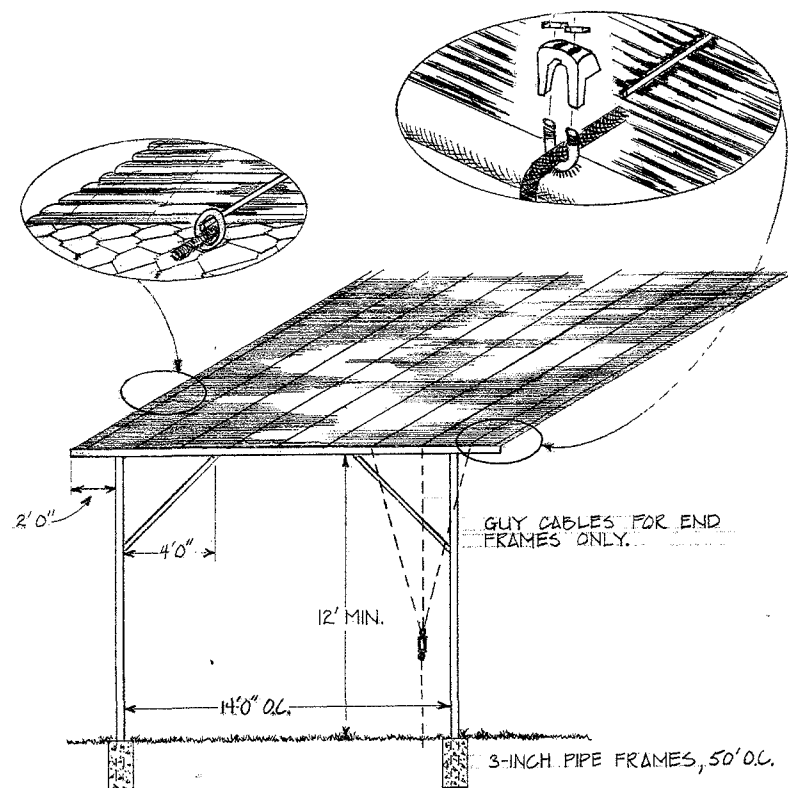

18' ROLLED REED DESERT SHADE

NOTE: *FOR BEST RESULTS, THE SHADE SHOULD RUN NORTH AND SOUTH, BE NOT LESS THAN 12 FEET HIGH, AND A WIDTH NO MORE THAN TWICE THE HEIGHT.


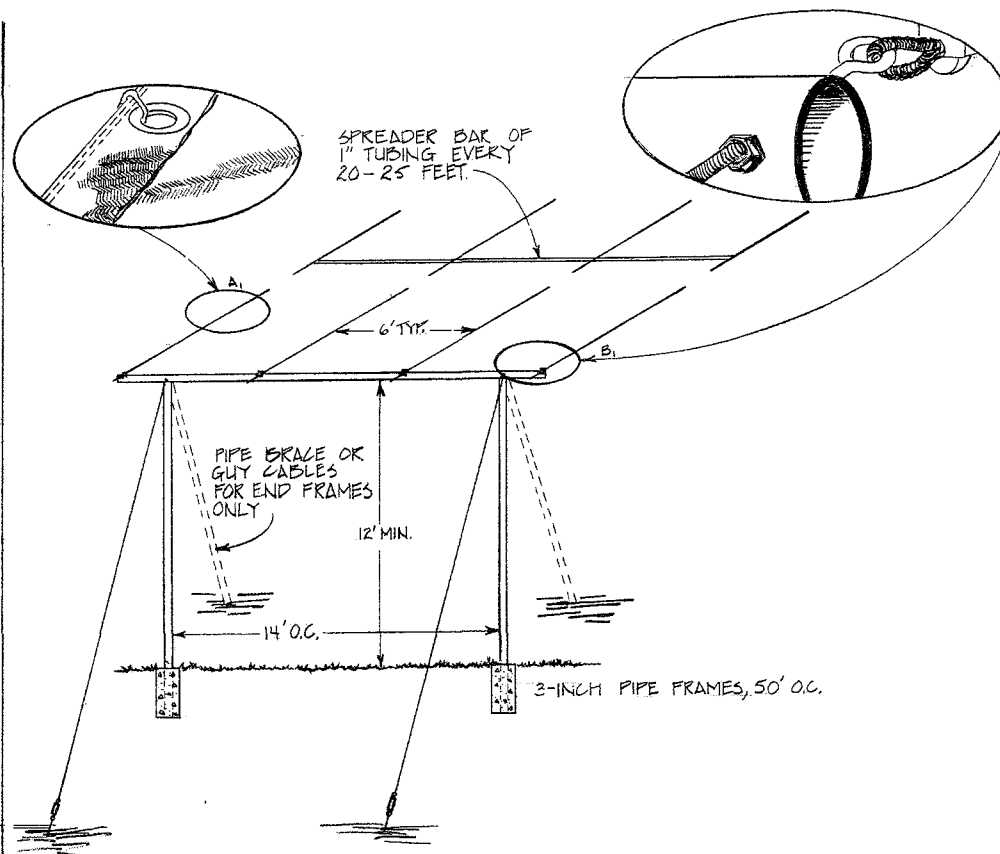


18'-WIDE SARAN SHADE CLOTH



CATTLE SHADE

ENGINEER	BRANCH	SCALE	1/4" = 1'-0"
DRAWN BY	WAP	SHEET	1 OF 3
TRACED BY	WAP	DATE	5-18-82 NO. 50-09

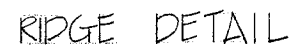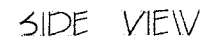

PAINTING ROOF WHITE ON TOPSIDE
AND BLACK ON UNDERSIDE PROVIDES
A COOLER SHADE.



CATTLE SHADE

ENGINEER BRANCH


SCALE

DRAWN BY VAP


SHEET 2 OF 3

TRACED BY WAP

DATE 5/19/87 NO. 50-09

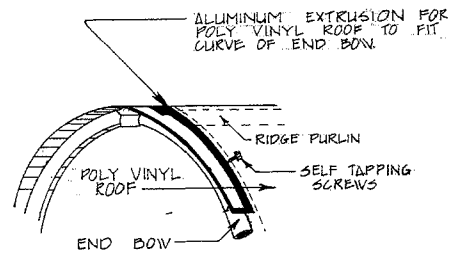


ALT. ROOF DETAIL

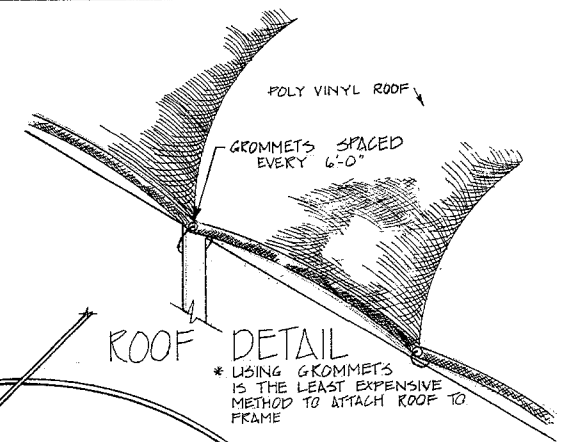


ROOF DETAIL

NOTES:


- DO NOT HANG EQUIPMENT FROM BOWS
- COVER MATERIAL - 16 to 20 MIL. OPAQUE VINYL COVER (NON-TEARING)
- GROMMET LOCATIONS MUST BE SPECIFIED

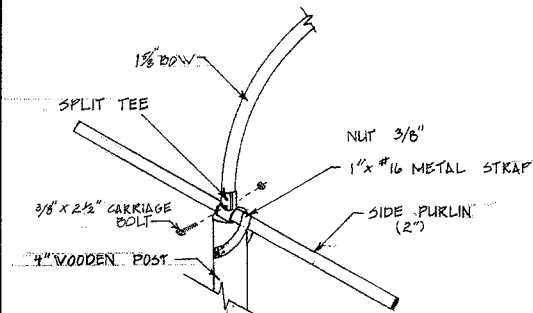


WOODEN POST TO SIDE PURLIN DETAIL

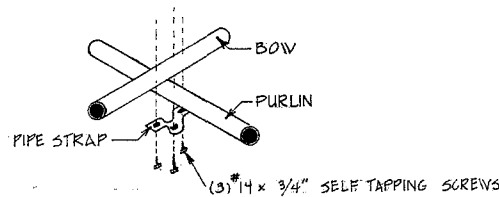

PURLIN DETAIL

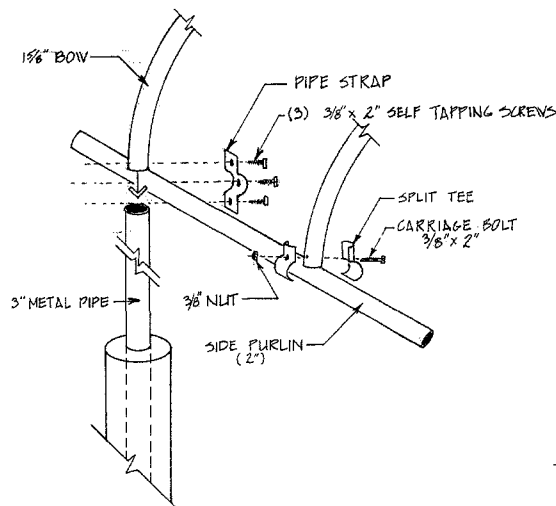

SIDE BOW PURLIN TO DETAIL

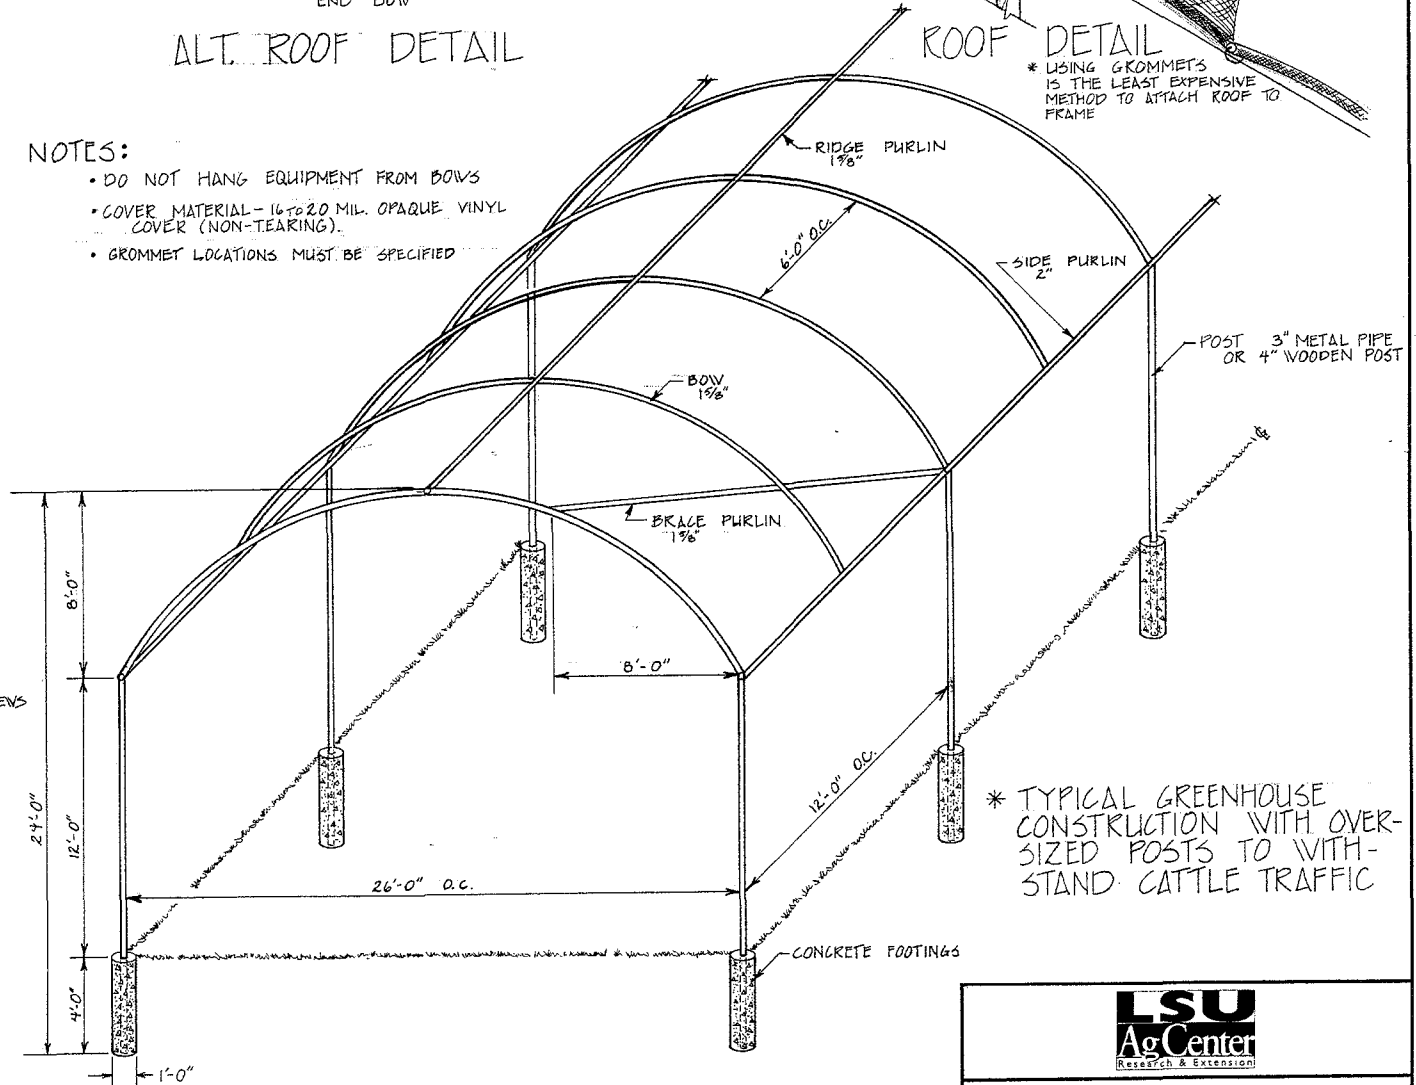

FRAMING DIAGRAM

* TYPICAL GREENHOUSE CONSTRUCTION WITH OVER-SIZED POSTS TO WITH-STAND CATTLE TRAFFIC



CATTLE SHADE

ENGINEER	BRANCH	SCALE	AS SHOWN
DRAWN BY	WAP	SHEET	3 OF 3
TRACED BY	WAP	DATE	8-10-82 NO. 50-09

Disclaimer

This site makes available conceptual plans that can be helpful in developing building layouts and selecting equipment for various agricultural applications. These plans do not necessarily represent the most current technology or construction codes. They are not construction plans and do not replace the need for competent design assistance in developing safe, legal and well-functioning agricultural building system. The LSU Agriculture Center, the Mid-West Plan Service, the United States Department of Agriculture and none of the cooperating land-grant universities warranty these plans.