


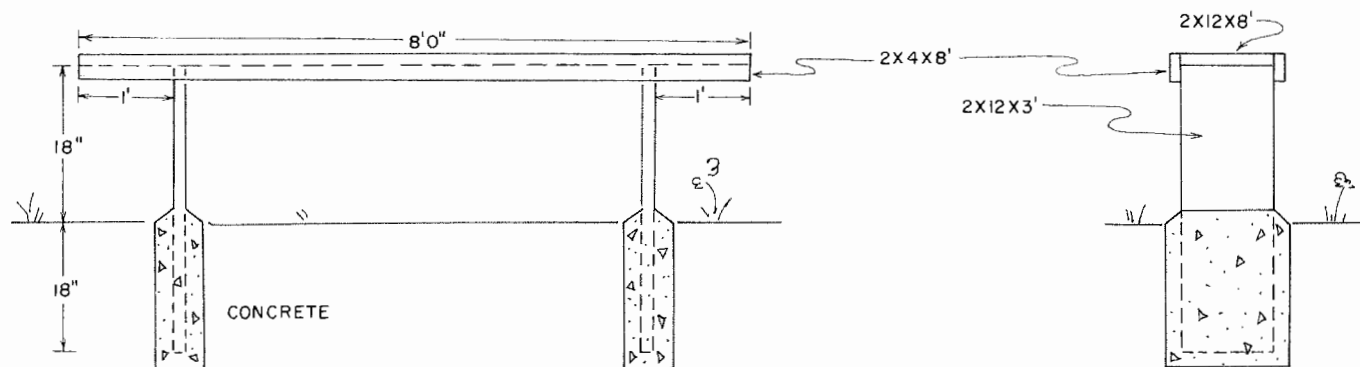

BILL OF MATERIALS

1 2X2X14' PT
1 2X4X16' PT
2 80# SACKS CONCRETE
1 LB. 12d NAILS

LUMBER SHOULD BE CCA
PRESSURE TREATED FOR GROUND
CONTACT. NAILS SHOULD BE
ALUMINUM OR DOUBLE-DIPPED
GALVANIZED



CAMP BENCH

ENGINEER	BRANCH	SCALE	1" = 1'0"
DRAWN BY	NICHOLS	SHEET	1 OF 1
TRACED BY	NICHOLS	DATE	6-190 NO. 28-03

Disclaimer

This site makes available conceptual plans that can be helpful in developing building layouts and selecting equipment for various agricultural applications. These plans do not necessarily represent the most current technology or construction codes. They are not construction plans and do not replace the need for competent design assistance in developing safe, legal and well-functioning agricultural building system. The LSU Agriculture Center, the Mid-West Plan Service, the United States Department of Agriculture and none of the cooperating land-grant universities warranty these plans.