


SECTION A
SCALE = 3/8" = 1'-0"

6" CONCRETE WALL & FLOOR OR 8" BLOCK
COATED WITH 1/2" CEMENT PLASTER OR "DOVE WALL"




SECTION - B
SCALE = 1/2" = 1'-0"


COLLECTION GUTTER DETAILS

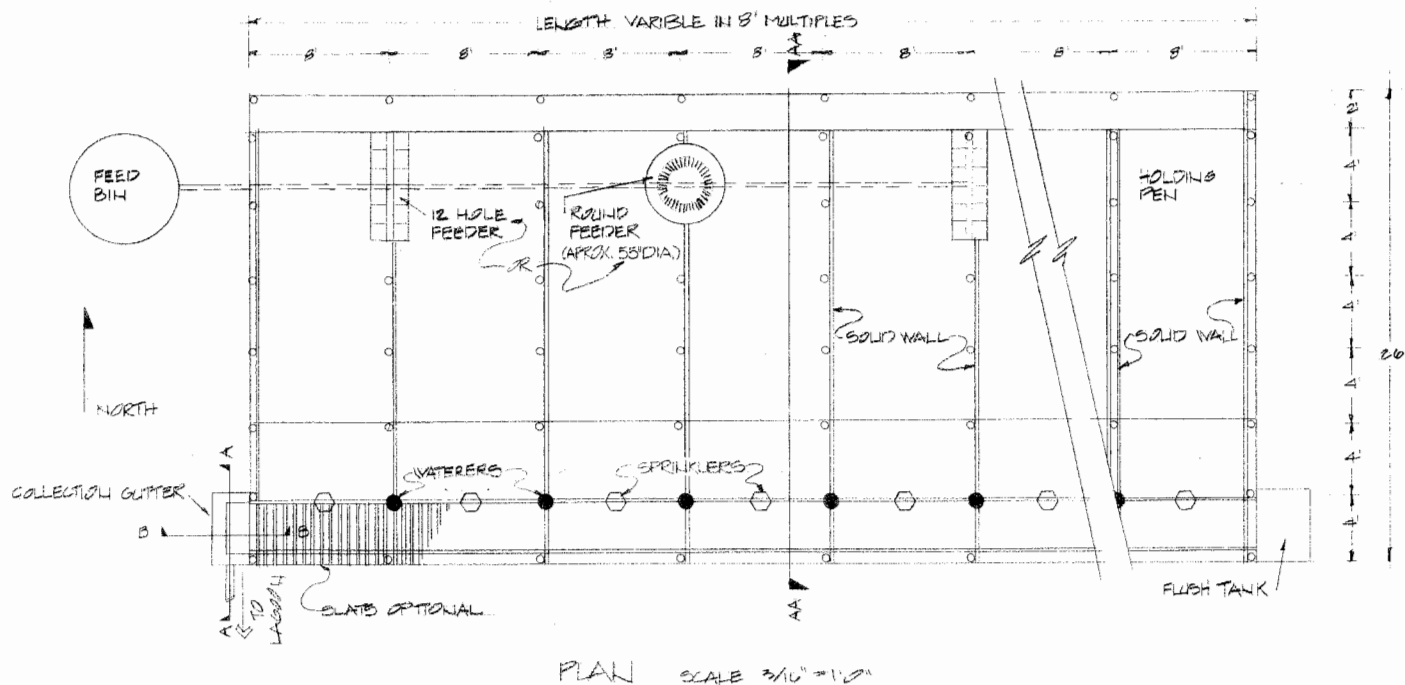


PLAN SCALE 3/16" = 1'-0"

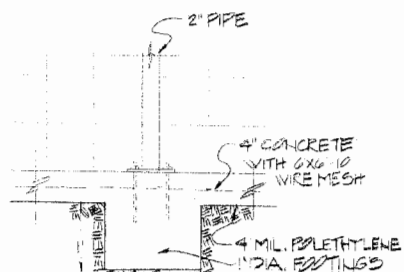

PEN DIVIDER - A
SCALE 1" = 1'-0"

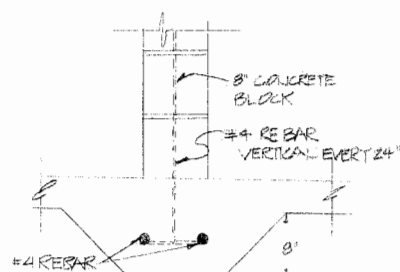

PEN DIVIDER - B
SCALE 1" = 1'-0"

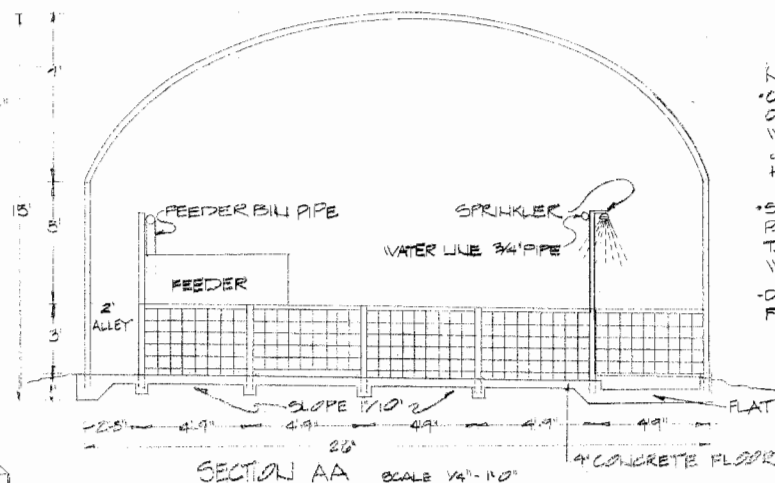


SECTION AA SCALE 1/4" = 1'-0"

NOTES:

* COVER MATERIAL - 10 TO 20 MIL.
OF ALUM. PLASTIC COVERED
WELDED FIBER (NON-TEARING)
ORIGINAL USE AS GREEN-
HOUSE COVER

* SAME MATERIAL OR 4 MIL.
POLY. COVER MAY BE ADDED
TO NORTH WALL DURING
WINTER

* DO NOT HANG EQUIPMENT
FROM BOWS

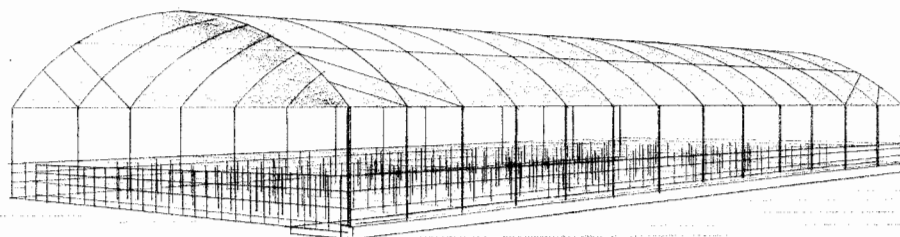


PERSPECTIVE

LSU
AgCenter
RESEARCH & EXTENSION


LOW COST FINISHING / GESTATION
BUILDING

ENGINEER J.W.B.	SCALE AS SHOWN
DRAWN BY B.M.D.	SHEET 1 OF 2
TRACED BY	DATE 1/10/81 NO. 22-12

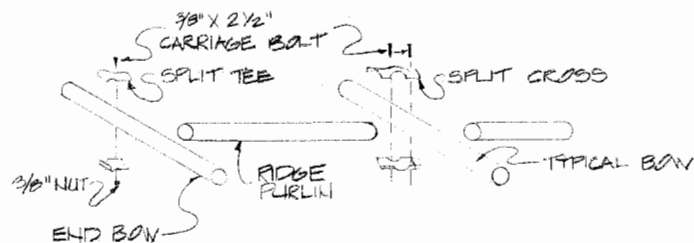


IMPORTANT: KEEP CENTER RIM OF PURLIN VERTICALLY PLUMB AT ALL TIMES. THIS CAN BE ADJUSTED BY PUSHING OR PULLING OUT PURLIN WITHIN THE CLAMP.

RIDGE PURLIN NO SCALE

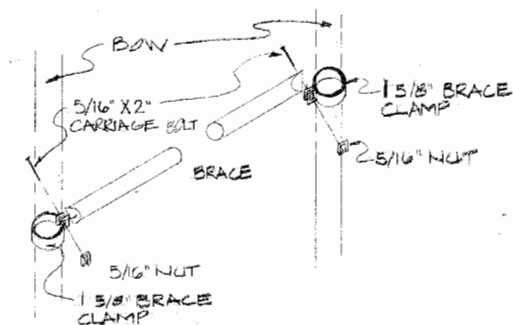


BRACES NO SCALE

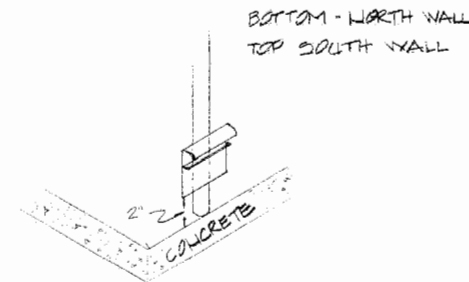

SINGLE BASE POLY LATCH


FOR USE IN ATTACHING BASE POLY ON SIDE WALLS, USED ON CORNER POSTS FOR ATTACHING SIDE POLY

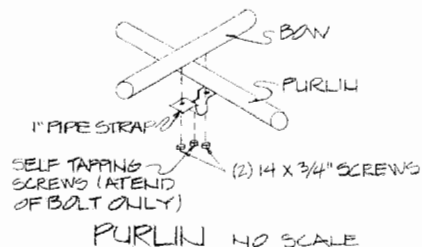

PURLIN NO SCALE


NOTES ON STEEL:

- POST 2\"/>

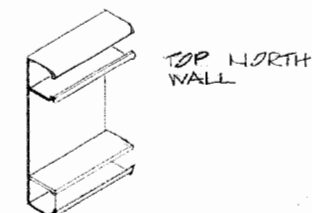


DOUBLE POLY LATCH


USED AT SIDE EAVE, AT TOP OF POST, FOR ATTACHING POLY FOR ROOF & SIDES

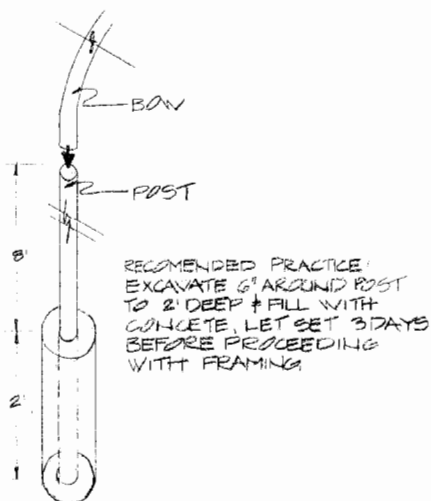

FOOTING DETAIL WITHOUT SLAB
SCALE: 3/4\"/>

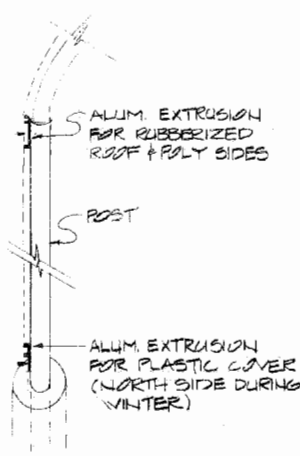

COVERING DETAIL
SCALE 3/4\"/>

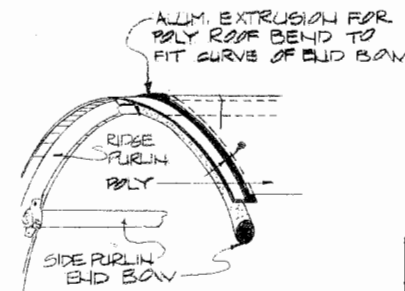

COVERING AT ENDS
NO SCALE



LOW COST FINISHING/VESTATION BUILDING

ENGINEER J.M.B.	SCALE AS SHOWN
DRAWN BY B.M.D.	SHEET 2 OF 2
TRACED BY	DATE 1/16/81 NO 52-12

Disclaimer

This site makes available conceptual plans that can be helpful in developing building layouts and selecting equipment for various agricultural applications. These plans do not necessarily represent the most current technology or construction codes. They are not construction plans and do not replace the need for competent design assistance in developing safe, legal and well-functioning agricultural building system. The LSU Agriculture Center, the Mid-West Plan Service, the United States Department of Agriculture and none of the cooperating land-grant universities warranty these plans.