



PLAN SCALE: 1/4" = 1'-0"

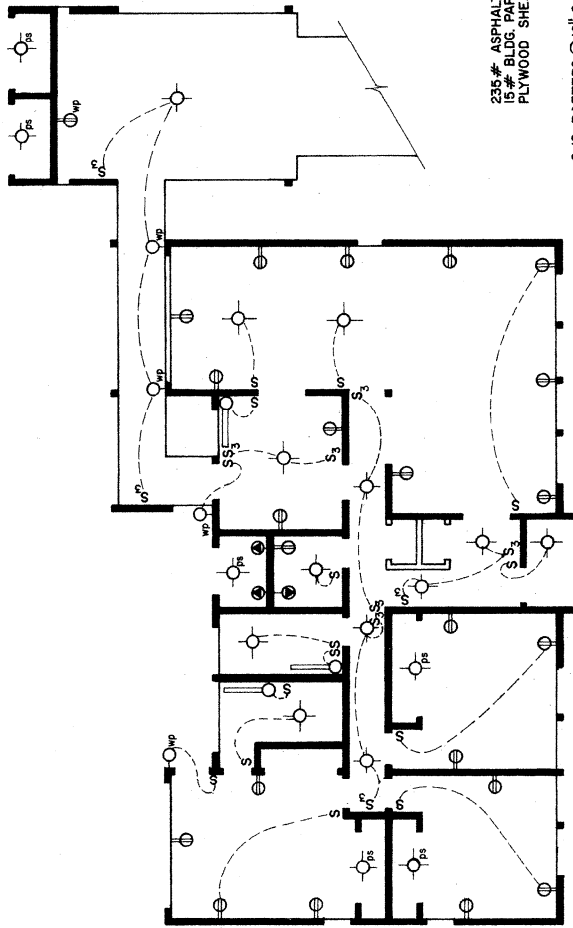


BASIC ELECTRICAL LAYOUT

SCALE: 1/8" = 1'-0"


MARK	TYPE
S	SINGLE POLE SWITCH
S ₃	THREE WAY SWITCH
⊕	DUPLEX CONVENIENCE OUTLET
⊕	WATERPROOF DUPLEX OUTLET
⊕	SPECIAL PURPOSE OUTLET
⊕	WATERPROOF WALL OUTLET
⊕	CEILING OUTLET
⊕	CEILING OUTLET W/PULL SWITCH
⊕	FLUORESCENT LIGHT FIXTURE

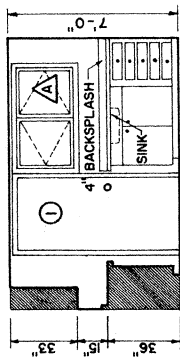


ELEV. 1

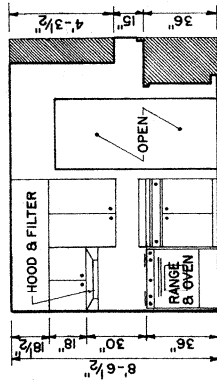

ELEV. 2

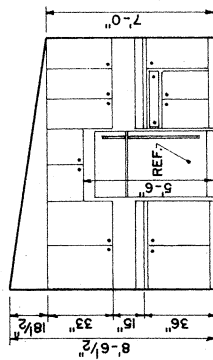

ELEV. 3

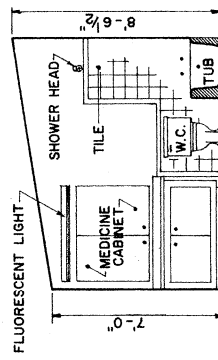

ELEV. 4

INTERIOR ELEVATIONS


SCALE: 1/4" = 1'-0"



LSU
AgCenter
Research & Extension


THREE BEDROOM HOUSE
WITH CARPORT

USDA '75 7208 SHEET 2 OF 5

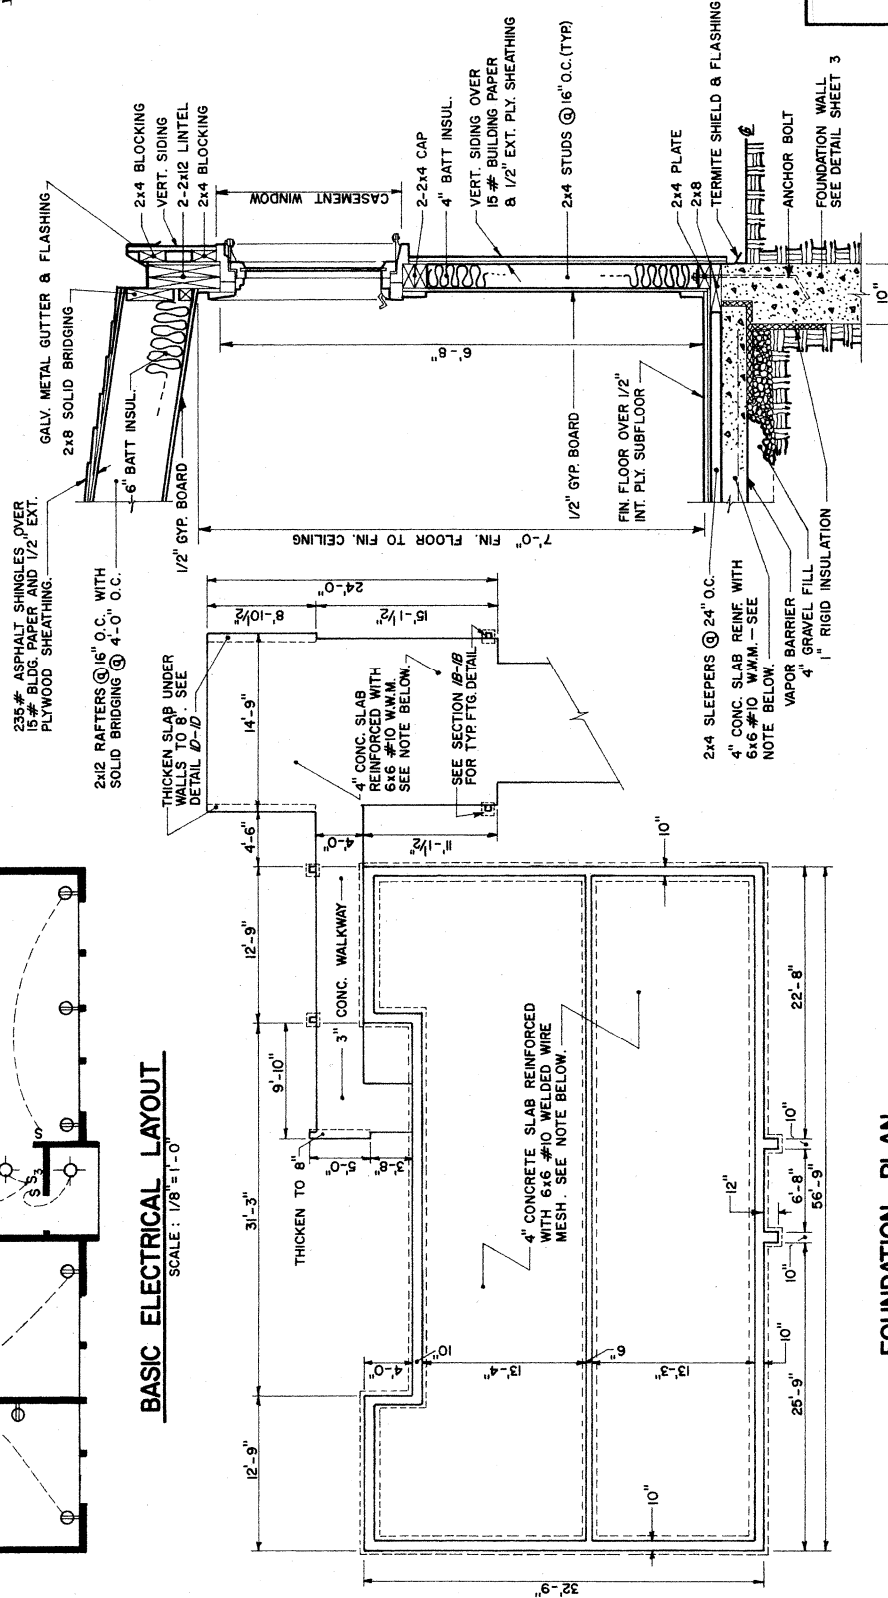


SECTION A-A

SCALE: 3/4" = 1'-0"

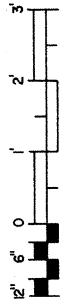


FOUNDATION PLAN

SCALE: 1/8" = 1'-0"

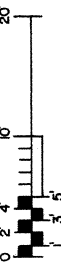

NOTE: ACTUAL FOOTING SIZE AND SIZE & AMOUNT OF ALL REINFORCEMENT DEPEND ON SOIL CONDITIONS AND PROPERTIES. CHECK STATE AND LOCAL CODES.

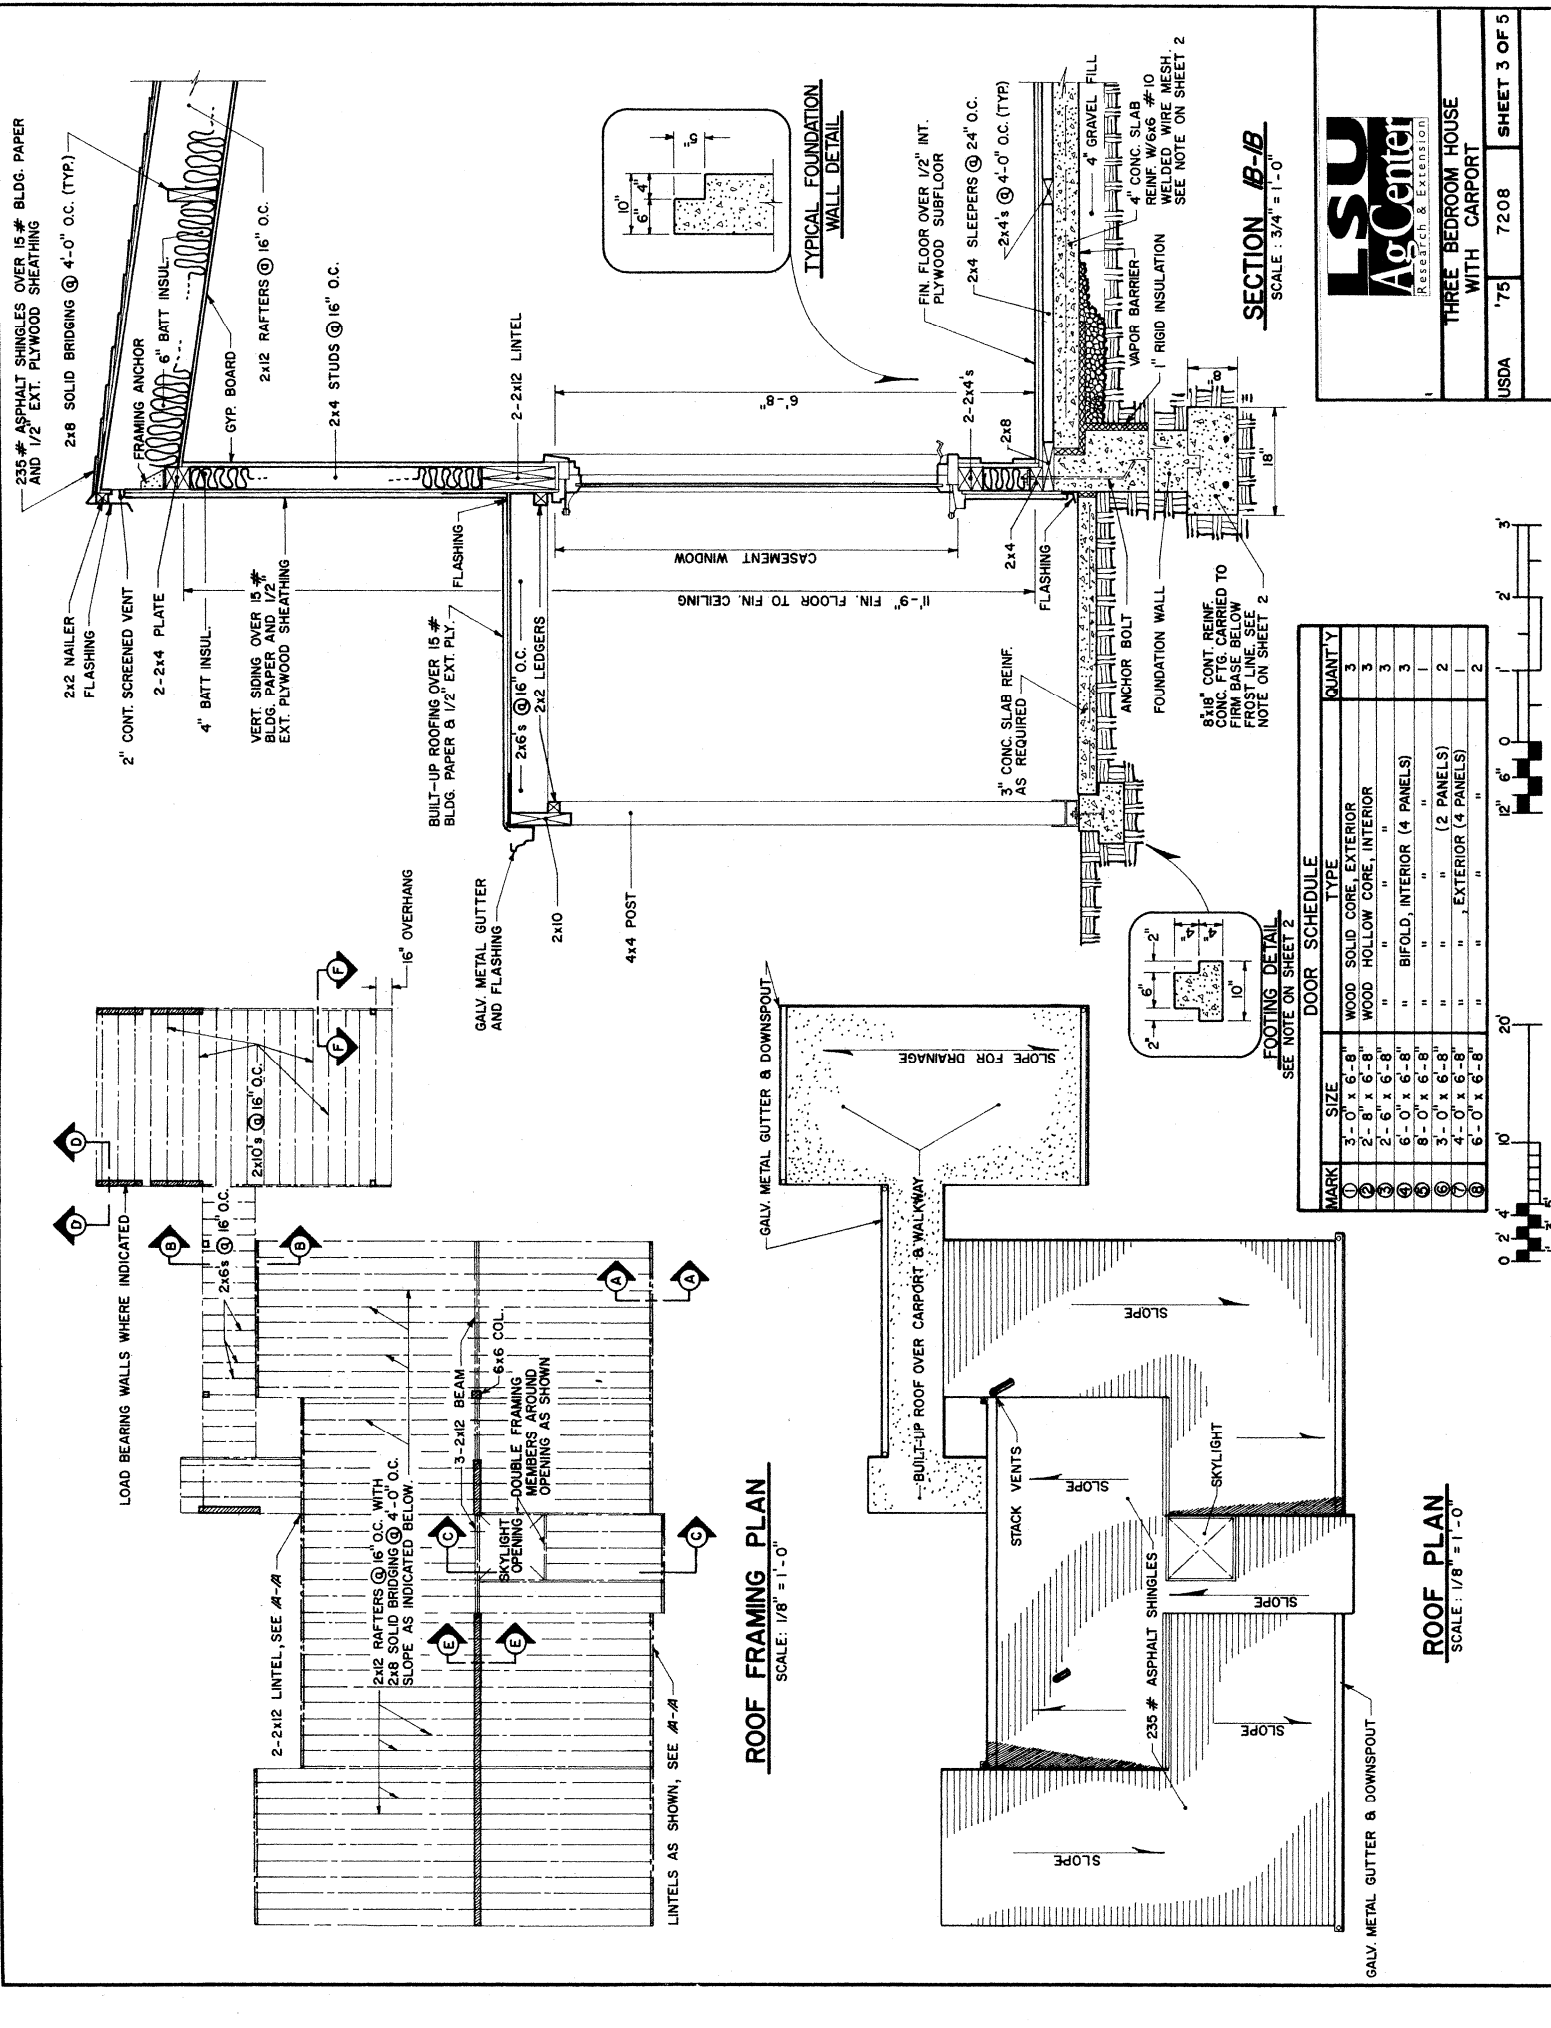

ROOF FRAMING PLAN
SCALE: 1/8" = 1'-0"


ROOF PLAN
SCALE: 1/8" = 1'-0"

SECTION B-B
SCALE: 3/4" = 1'-0"


DOOR SCHEDULE				
MARK	SIZE	TYPE		QUANTITY
①	3'-0" x 6'-8"	WOOD	SOLID CORE, EXTERIOR	3
②	2'-8" x 6'-8"	WOOD	HOLLOW CORE, INTERIOR	3
③	2'-6" x 6'-8"	"	"	3
④	6'-0" x 6'-8"	"	BIFOLD, INTERIOR (4 PANELS)	3
⑤	8'-0" x 6'-8"	"	"	1
⑥	3'-0" x 6'-8"	"	" (2 PANELS)	2
⑦	4'-0" x 6'-8"	"	" EXTERIOR (4 PANELS)	1
⑧	6'-0" x 6'-8"	"	"	2

THREE BEDROOM HOUSE
WITH CARPORT


USDA '75 7208 SHEET 3 OF 5

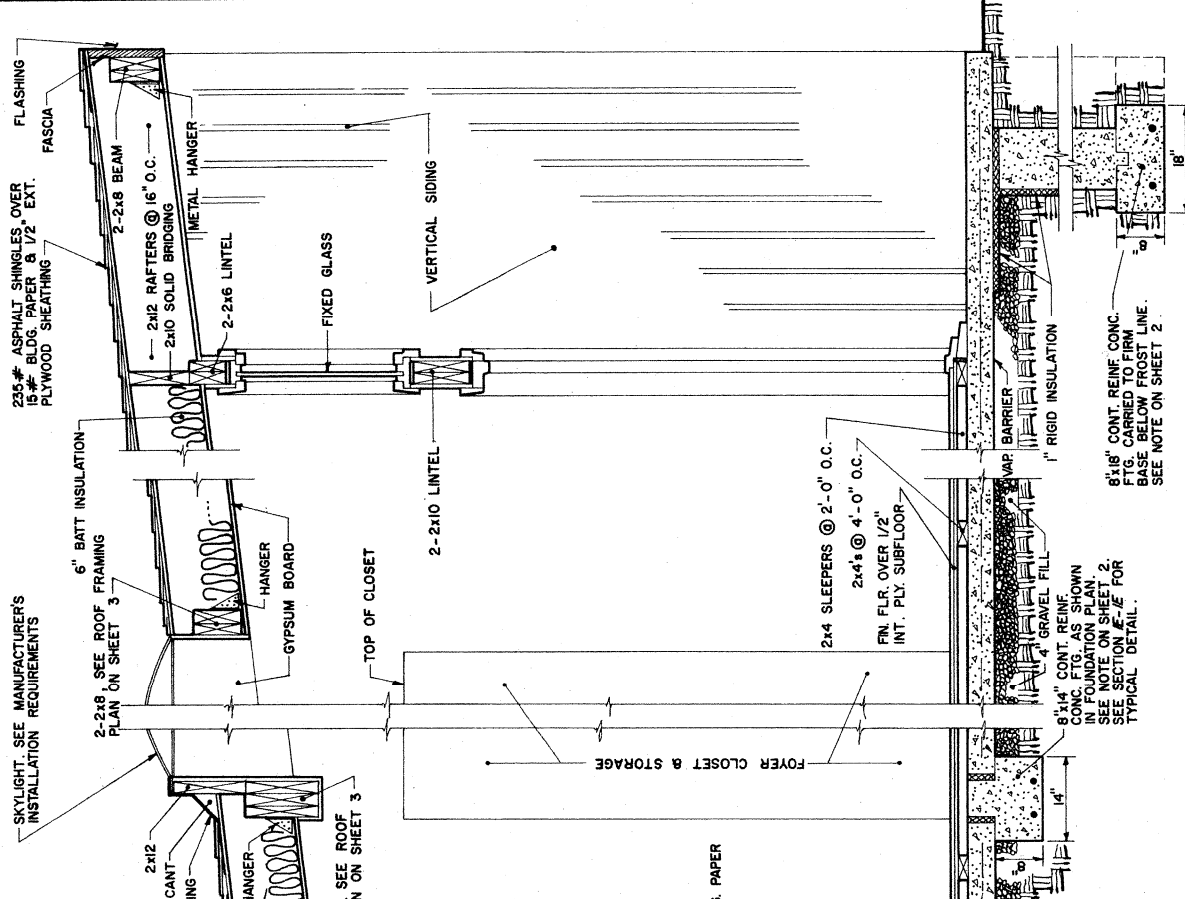

SECTION C-C
SCALE: 3/4" = 1'-0"

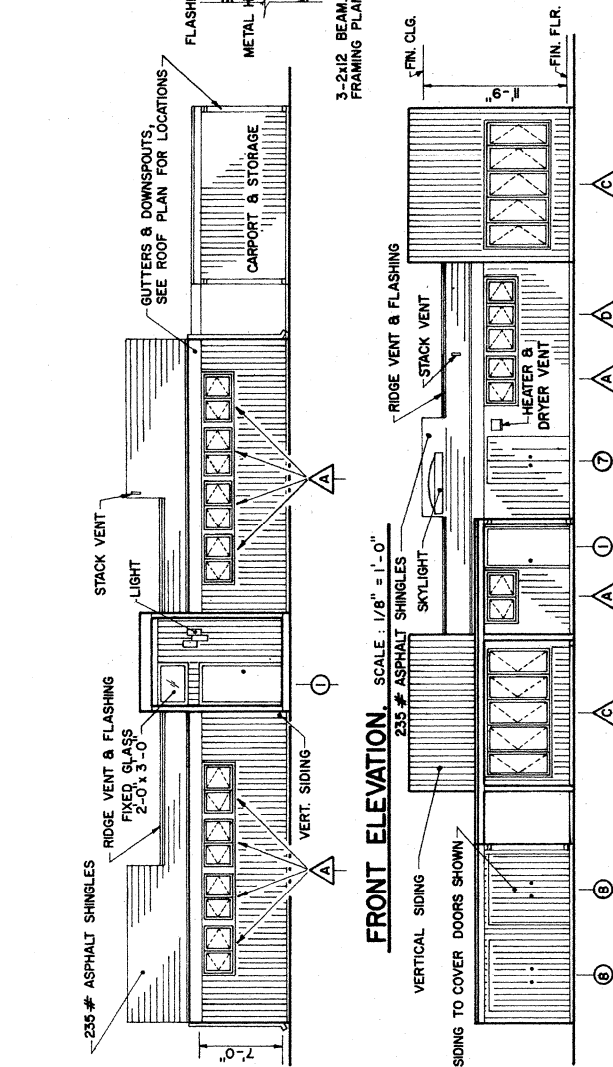

FRONT ELEVATION. SCALE: 1/8" = 1'-0"

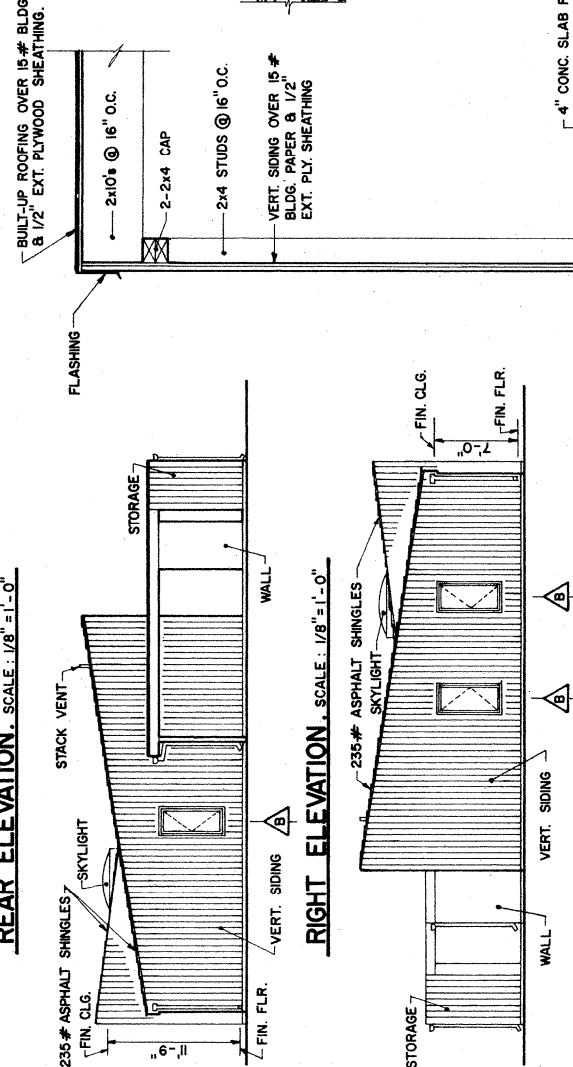


REAR ELEVATION. SCALE: 1/8" = 1'-0"

RIGHT ELEVATION. SCALE: 1/8" = 1'-0"

LEFT ELEVATION. SCALE: 1/8" = 1'-0"

MARK	SIZE	TYPE	QUANTITY
1	2'-4" x 4'-0"	WOOD CASEMENT, 2 PANELS	10
2	2'-4" x 5'-0"	" " ONE PANEL	3
3	10'-8" x 5'-0"	" " 5 PANELS	2
4	2'-4" x 6'-0"	" " 3 PANELS	1

SECTION D-D
SCALE: 3/4" = 1'-0"

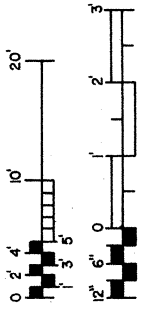


THREE BEDROOM HOUSE
WITH CARPORT

USDA '75 7208 SHEET 4 OF 5


235 # ASPHALT SHINGLES OVER
15 # BLDG. PAPER & 1/2" EXT.
PLYWOOD SHEATHING.

METAL RIDGE VENT
2x12 RAFTERS @ 16" O.C.
6" BATT INSULATION
2x4 CAP
2-2x4's
2x4 STUDS @ 16" O.C.
1/2" GYP BOARD
2x4 BLOCKING AS SHOWN
8'-11 1/2" FIN. FLOOR TO FIN. CEILING
2-2x4 DOOR LINTEL
OPTIONAL STORAGE SPACE
SHELF
HANGING ROD
ANCHOR BOLT
2x10
2x4 PLATE
FIN. FLOOR OVER 1/2" INTERIOR PLYWOOD SUBFLOOR
2x4 SLEEPERS @ 24" O.C.
4" CONC. SLAB REINF WITH 6x6 #10 WELDED WIRE MESH
4" GRAVEL FILL
8x14" CONT. REINF. CONCRETE FOOTING AS SHOWN IN FOUNDATION PLAN. SEE NOTE ON SHEET 2

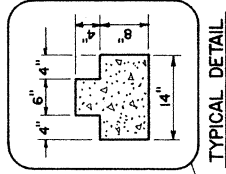

SECTION E-E

SCALE: 3/4" = 1'-0"

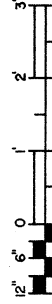

LSU
AgCenter
Research & Extension



THREE BEDROOM HOUSE
WITH CARPORT

USDA '75 7208 SHEET 5 OF 5

SECTION F-F


SCALE: 3/4" = 1'-0"

4" CONC. SLAB REINFORCED AS REQUIRED. SEE NOTE ON SHEET 2.
3" GRAVEL FILL

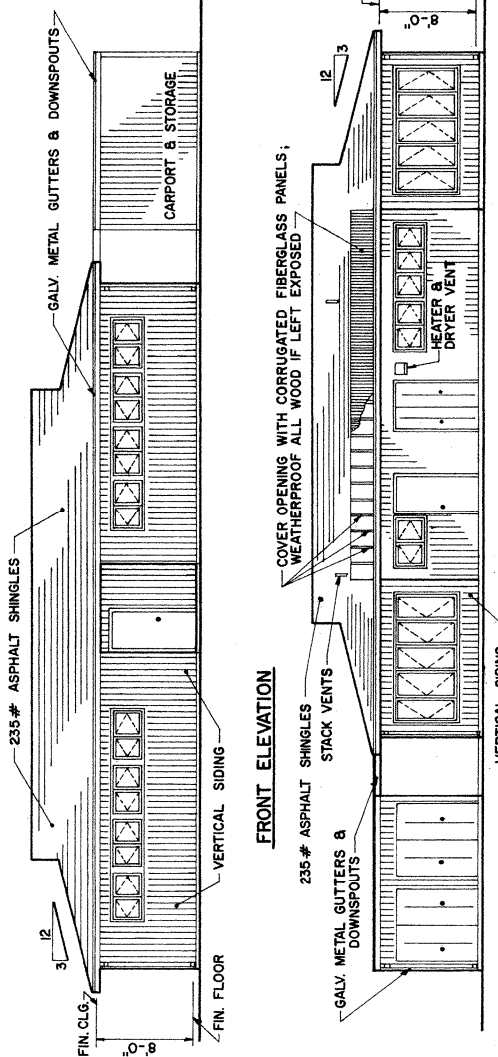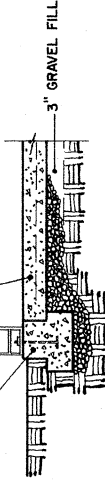


FRONT ELEVATION

REAR ELEVATION

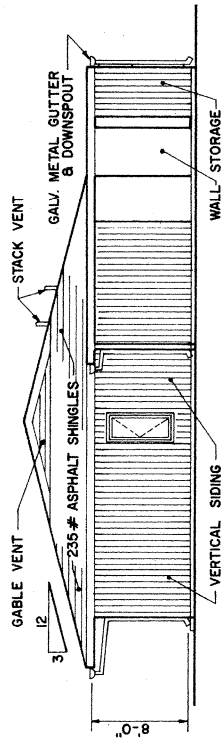

RIGHT ELEVATION

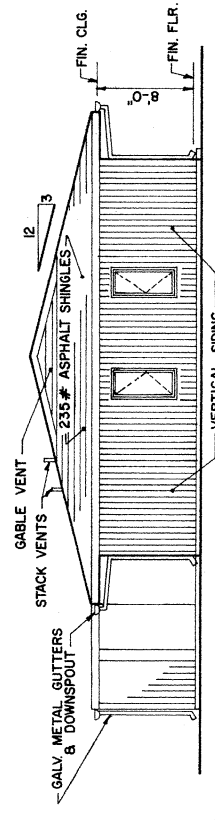

LEFT ELEVATION

ALTERNATE ELEVATIONS

SCALE: 1/8" = 1'-0"

NOTE: 4'-0" OVERHANG @ FRONT & BACK,
2'-0" @ SIDES.

