

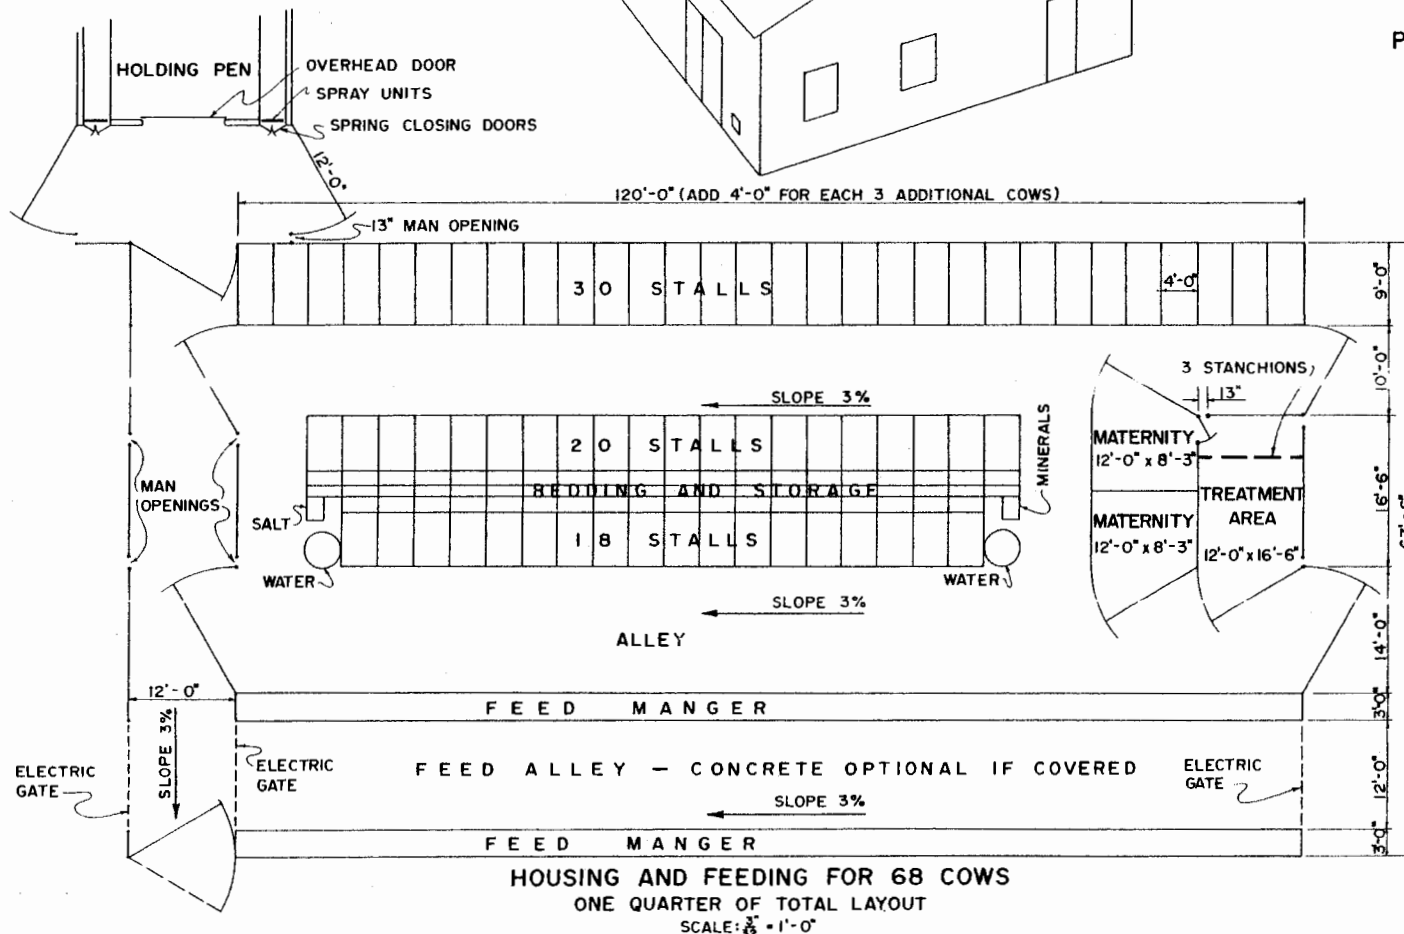


ALTERNATE PLAN
MATERNITY AND TREATMENT AREA

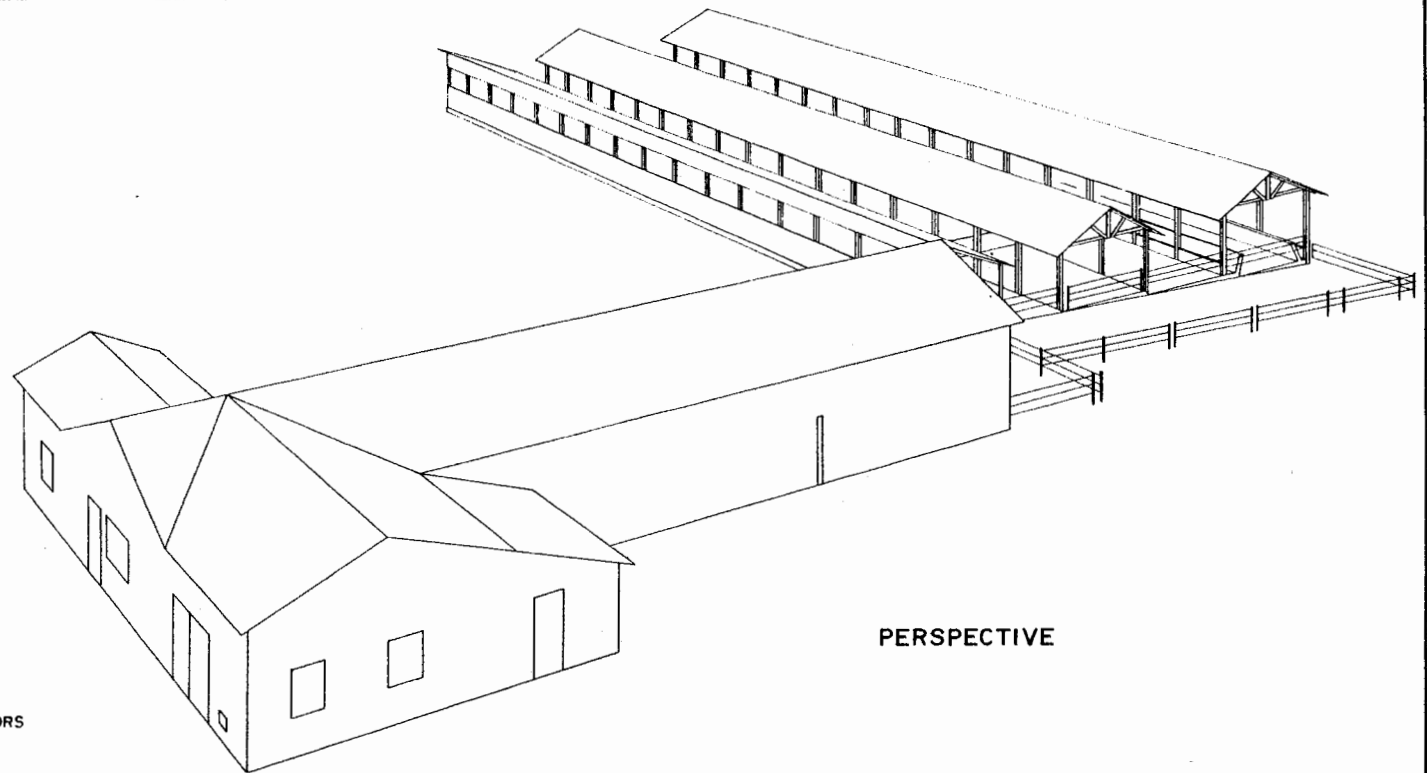



LOOSE HOUSING LAYOUT
FOR DAIRY COWS

WASH. '71 6113 SHEET 2 OF 3

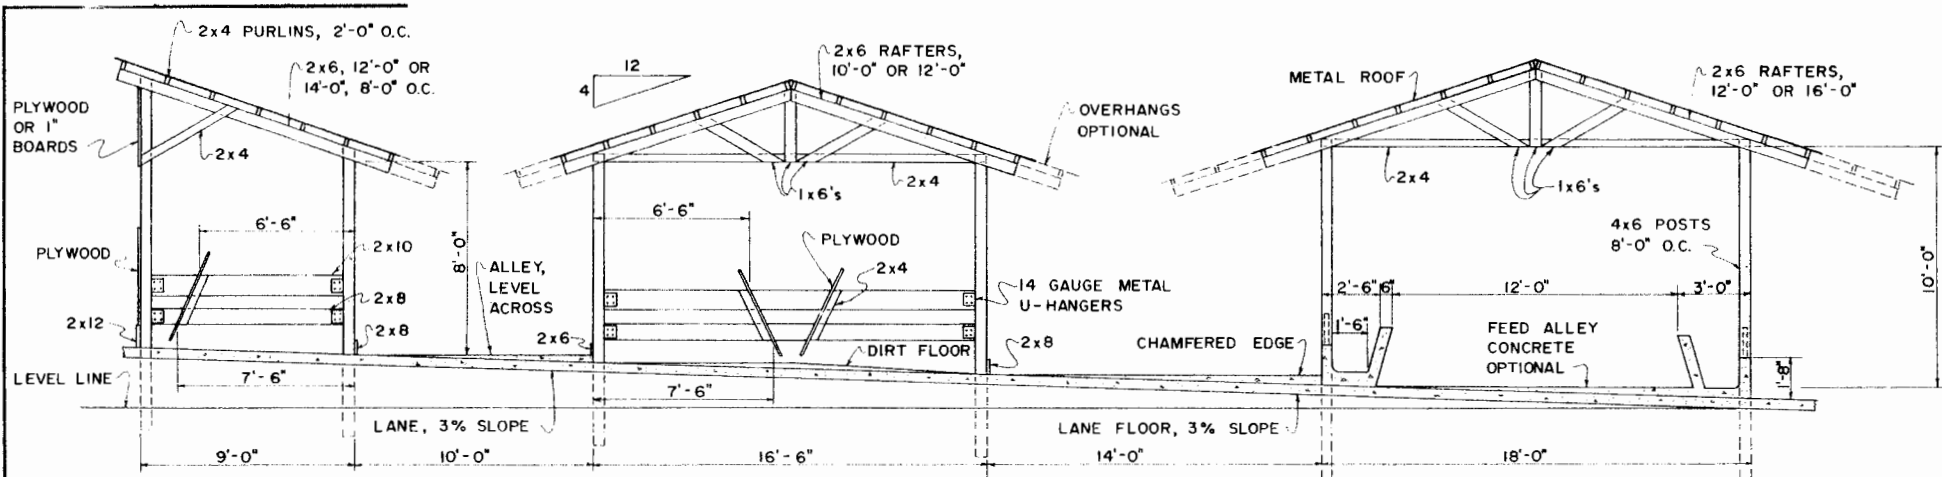

END VIEW OR CROSS SECTION OF HOUSING AND FEEDING

SCALE: $\frac{1}{4}" = 1'-0"$

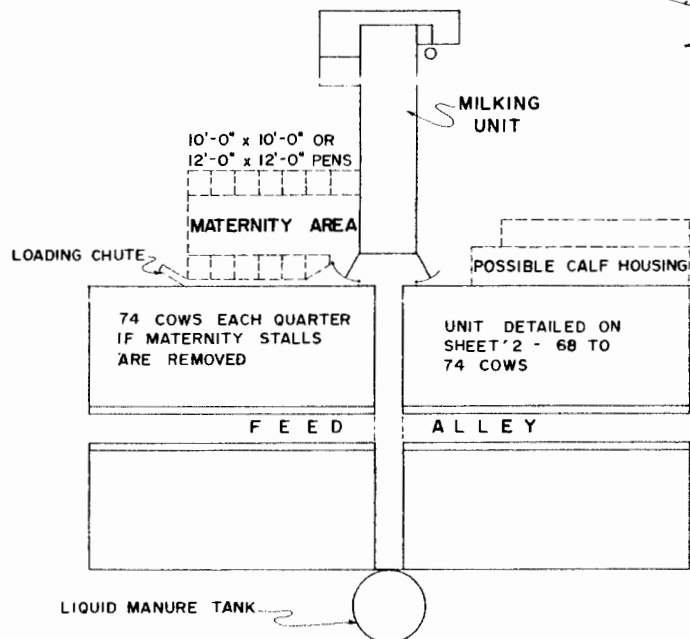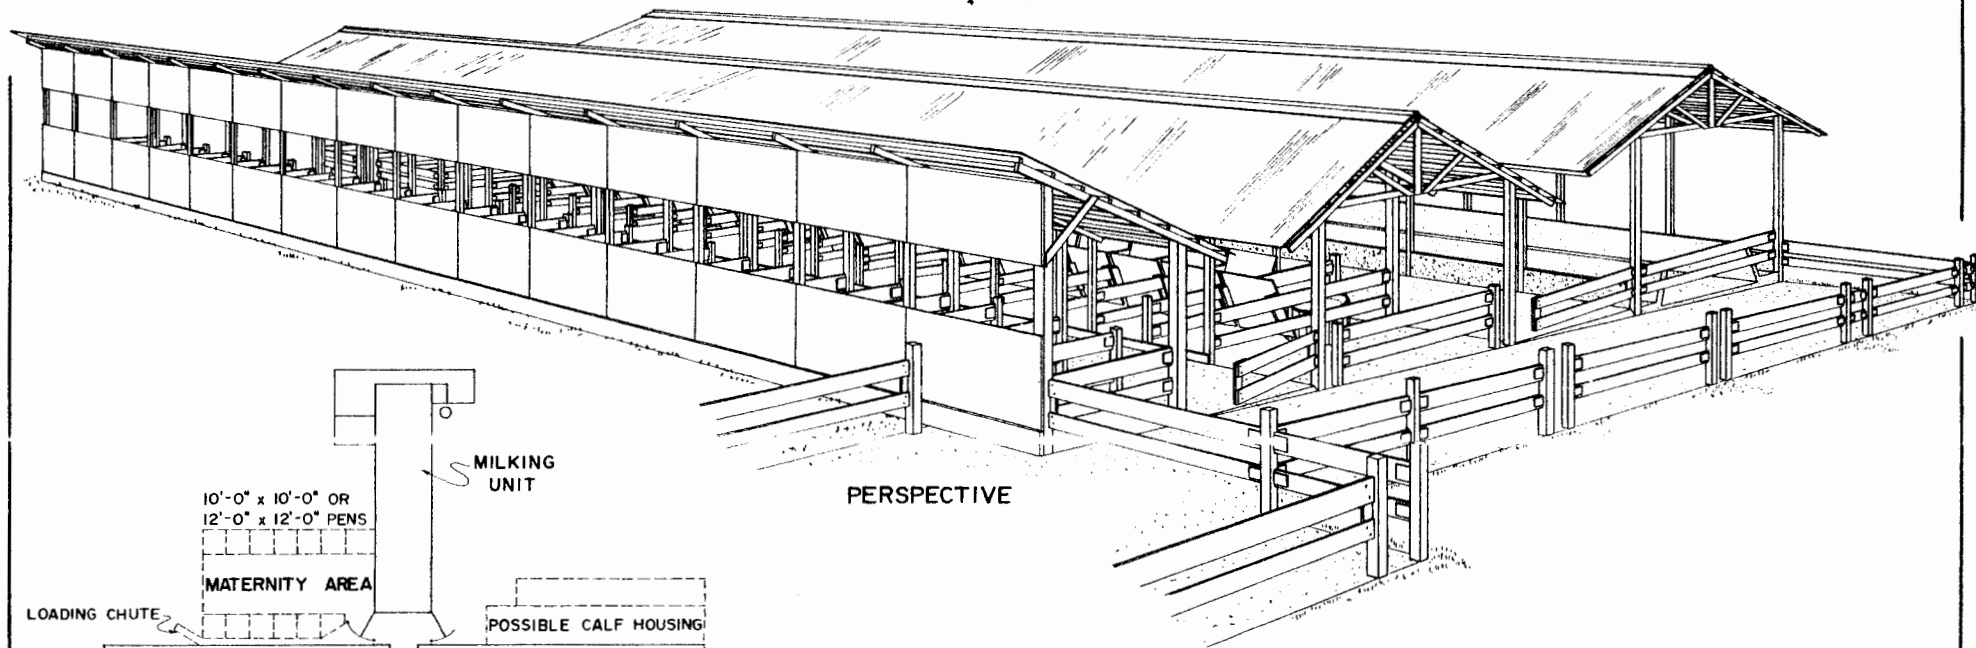

NOTE:
MATERNITY STALLS UNNECESSARY
IN HOUSING UNITS WHEN PROVIDED
SEPARATELY.

GENERAL LAYOUT
FOR 296 COWS
SCALE: 1" = 40'-0"



LOOSE HOUSING LAYOUT
FOR DAIRY COWS

WASH. '71 6113 SHEET 3 OF 3

Disclaimer

This site makes available conceptual plans that can be helpful in developing building layouts and selecting equipment for various agricultural applications. These plans do not necessarily represent the most current technology or construction codes. They are not construction plans and do not replace the need for competent design assistance in developing safe, legal and well-functioning agricultural building system. The LSU Agriculture Center, the Mid-West Plan Service, the United States Department of Agriculture and none of the cooperating land-grant universities warranty these plans.