


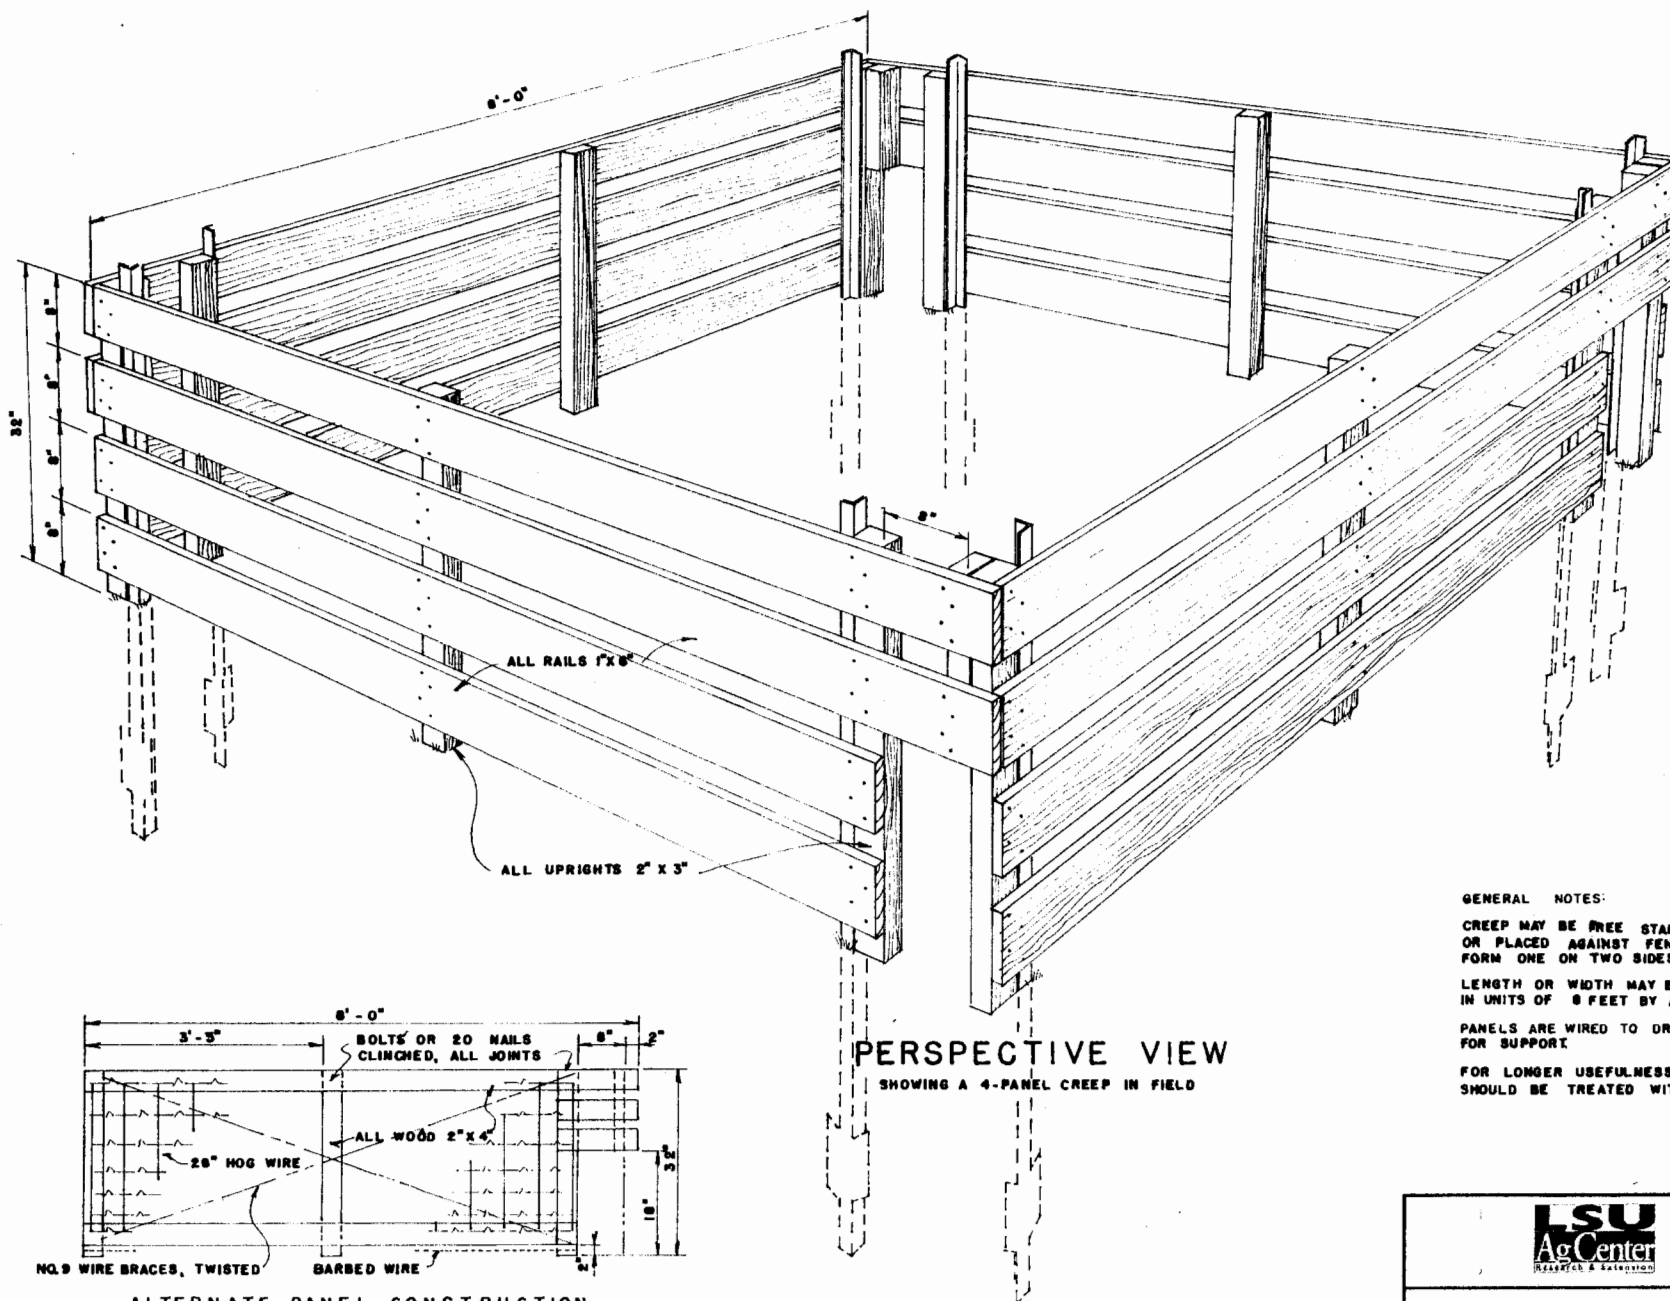

GENERAL NOTES:

CREEP MAY BE FREE STANDING AS SHOWN OR PLACED AGAINST FENCE WHICH WILL FORM ONE OR TWO SIDES OF CREEP

LENGTH OR WIDTH MAY BE INCREASED IN UNITS OF 8 FEET BY ADDING PANELS

PANELS ARE WIRED TO DRIVEN POSTS FOR SUPPORT

FOR LONGER USEFULNESS ALL WOOD SHOULD BE TREATED WITH PRESERVATIVE



CREEP PANELS FOR HOGS

ENGINEER	SCALE
DRAWN BY USDA - 56	SHEET 1 OF 1
TRACED BY JLN	DATE
	NO. 5827

Disclaimer

This site makes available conceptual plans that can be helpful in developing building layouts and selecting equipment for various agricultural applications. These plans do not necessarily represent the most current technology or construction codes. They are not construction plans and do not replace the need for competent design assistance in developing safe, legal and well-functioning agricultural building system. The LSU Agriculture Center, the Mid-West Plan Service, the United States Department of Agriculture and none of the cooperating land-grant universities warranty these plans.