

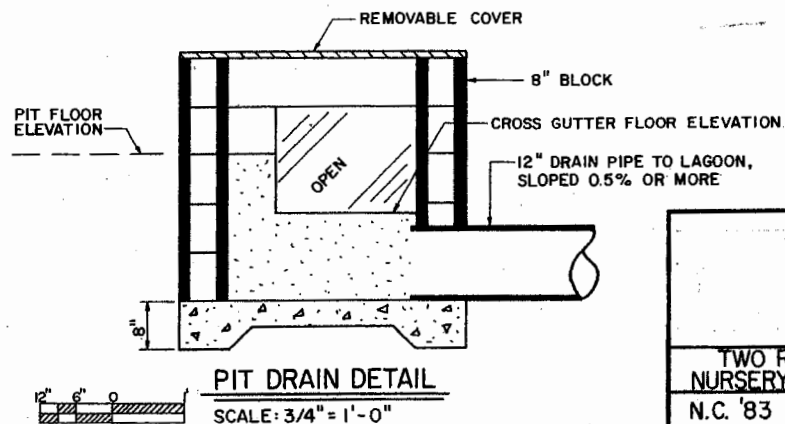
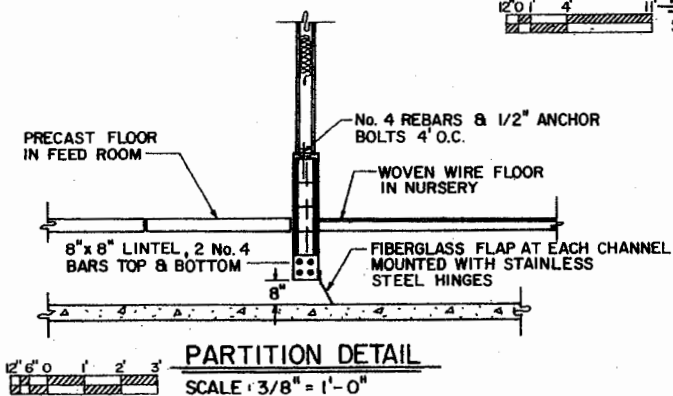
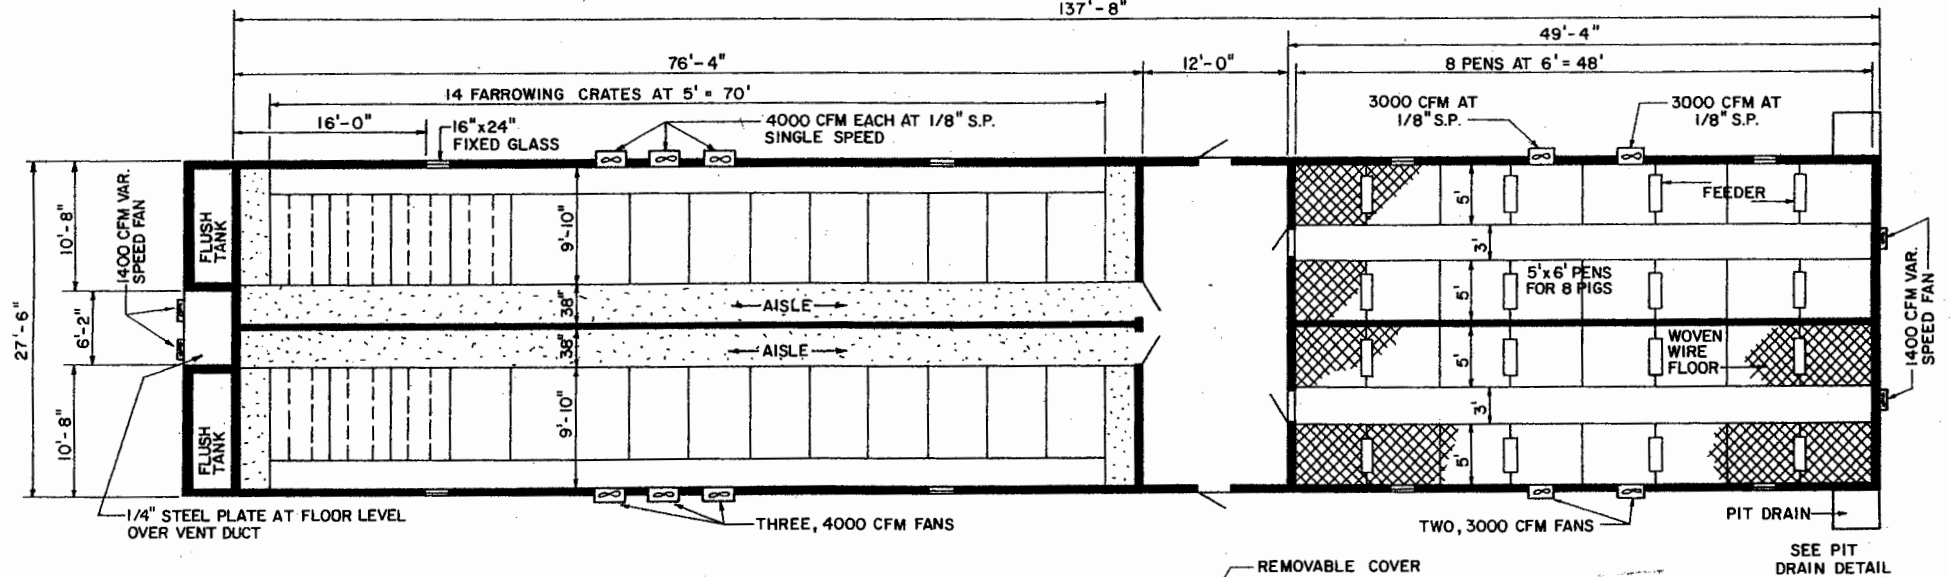



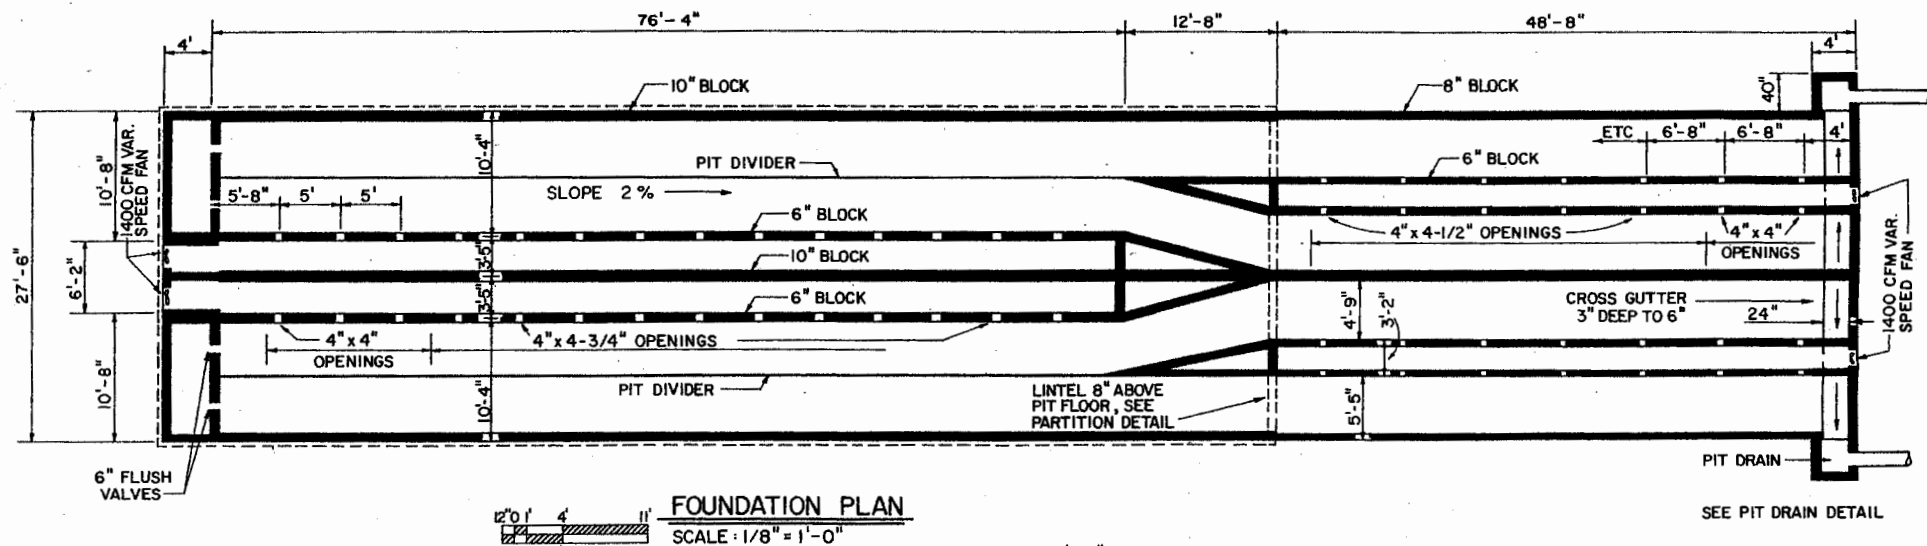


TWO ROOM FARROWING & NURSERY - FLUSH UNDER SLATS
N.C. '83 6366 SHEET 1 OF 3

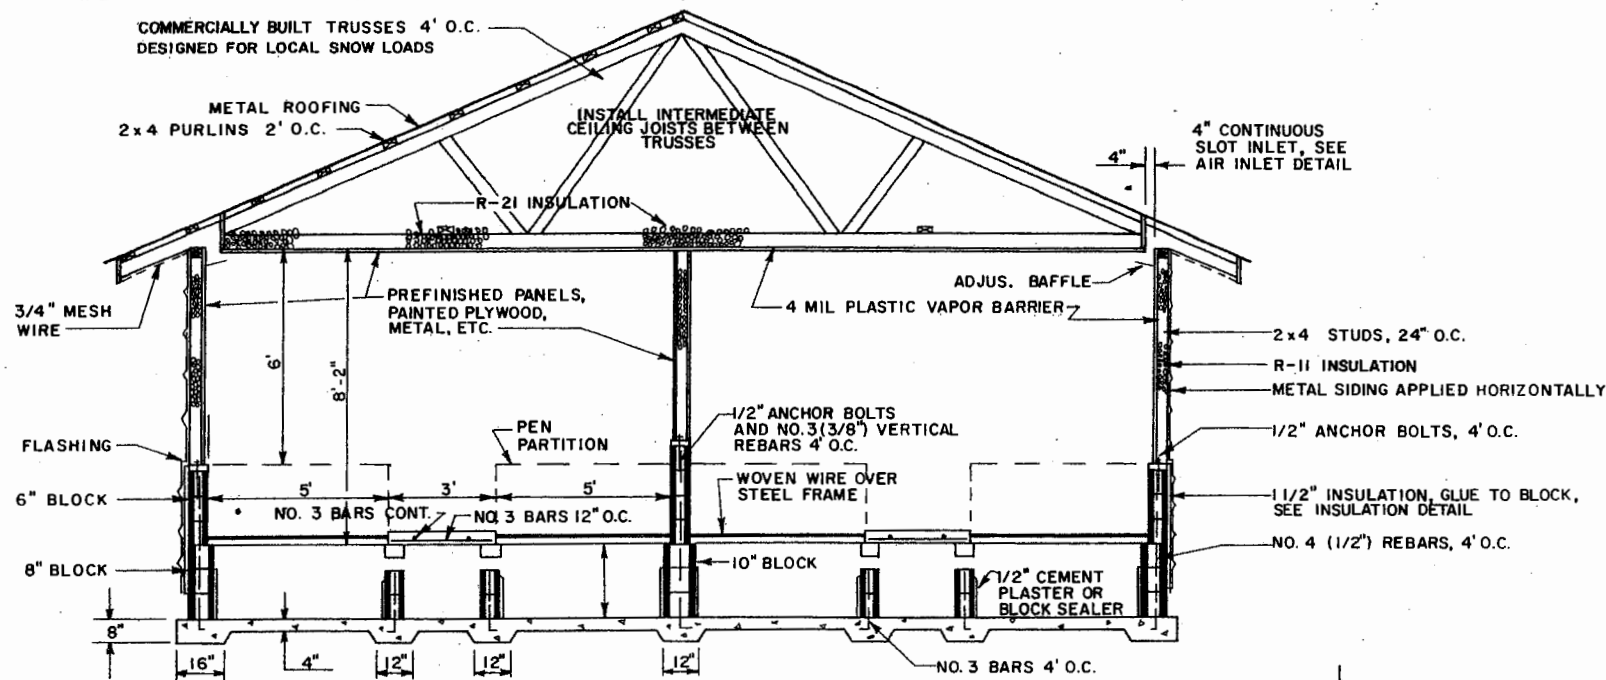



TYPICAL SECTION - NURSERY

SCALE: 3/8" = 1'-0"

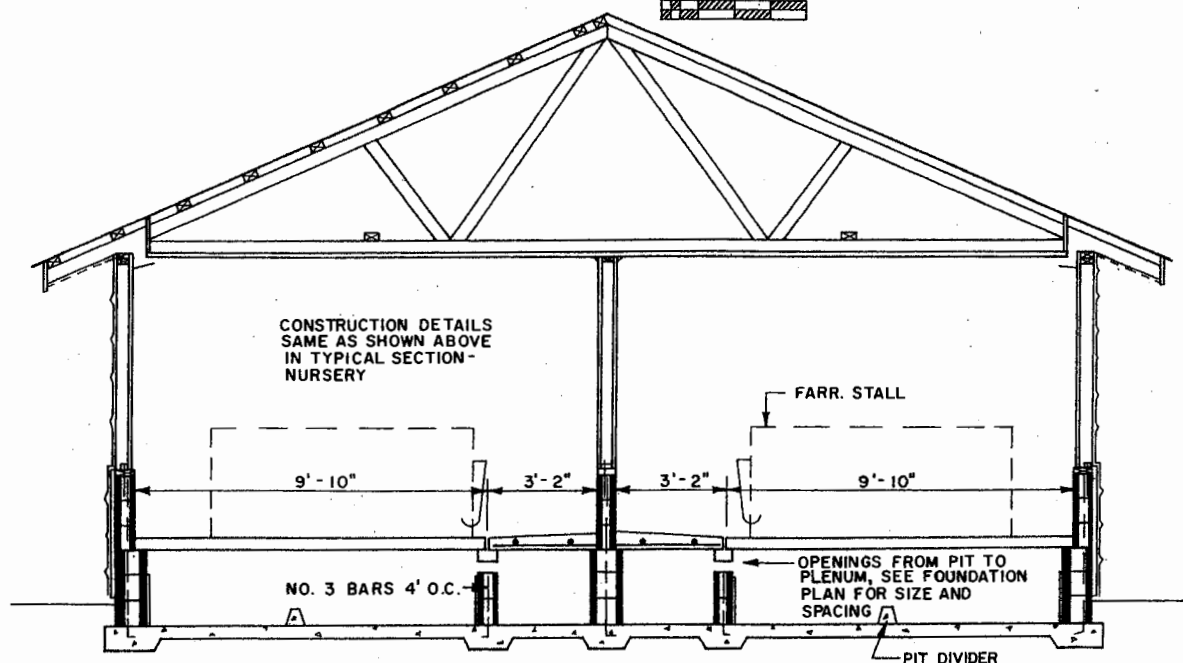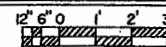

TYPICAL SECTION - FARROWING


SCALE: 3/8" = 1'-0"

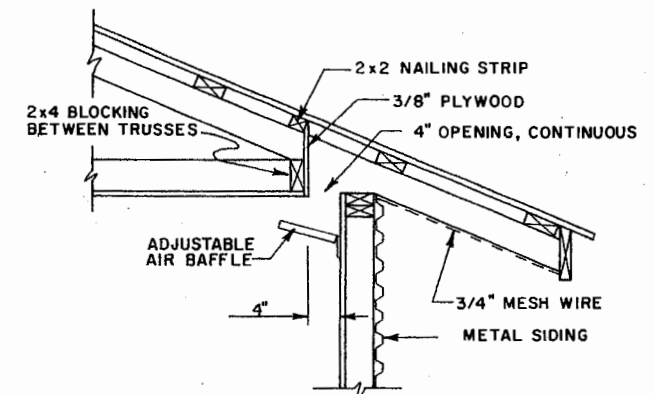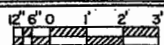

AIR INLET DETAIL


NO SCALE

TWO ROOM FARROWING & NURSERY - FLUSH UNDER SLATS		
N.C. '83	6366	SHEET 2 OF 3

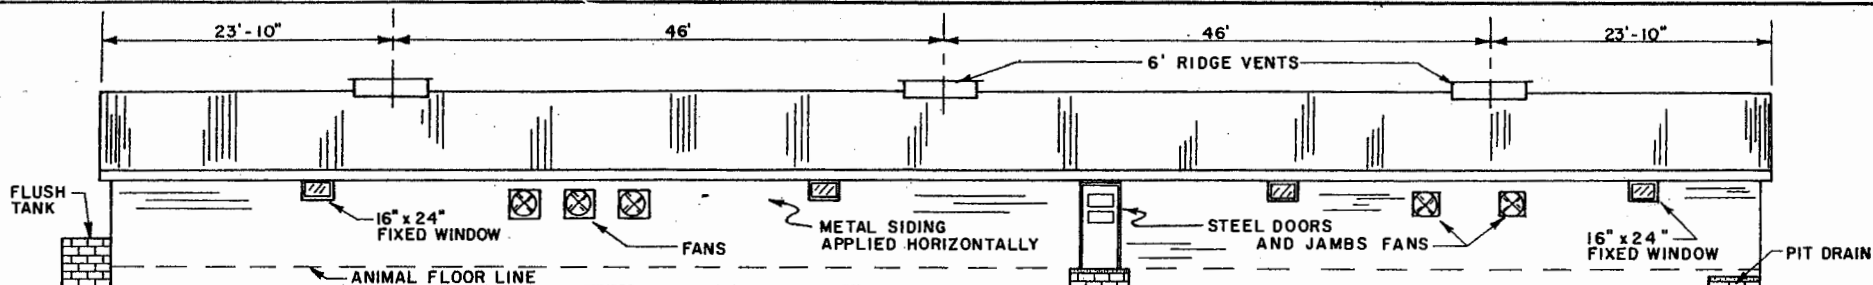


SIDE ELEVATION


SCALE 1/8" = 1'-0"

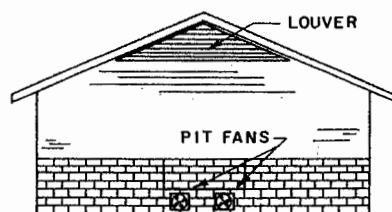


FARR. END ELEVATION

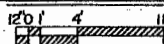


SCALE 1/8" = 1'-0"

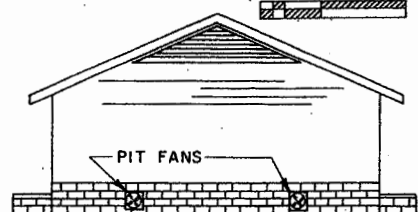


NURSERY END ELEVATION

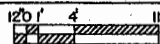


SCALE 1/8" = 1'-0"

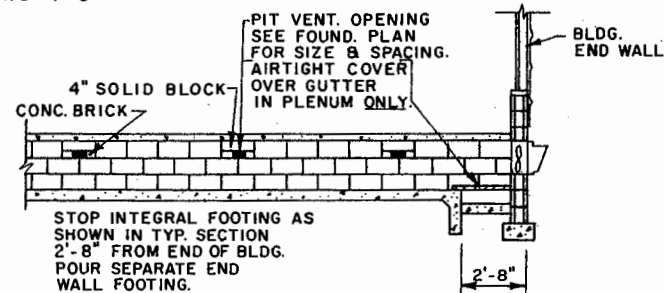


SECTION THRU PLENUM

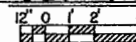


SCALE 1/4" = 1'-0"

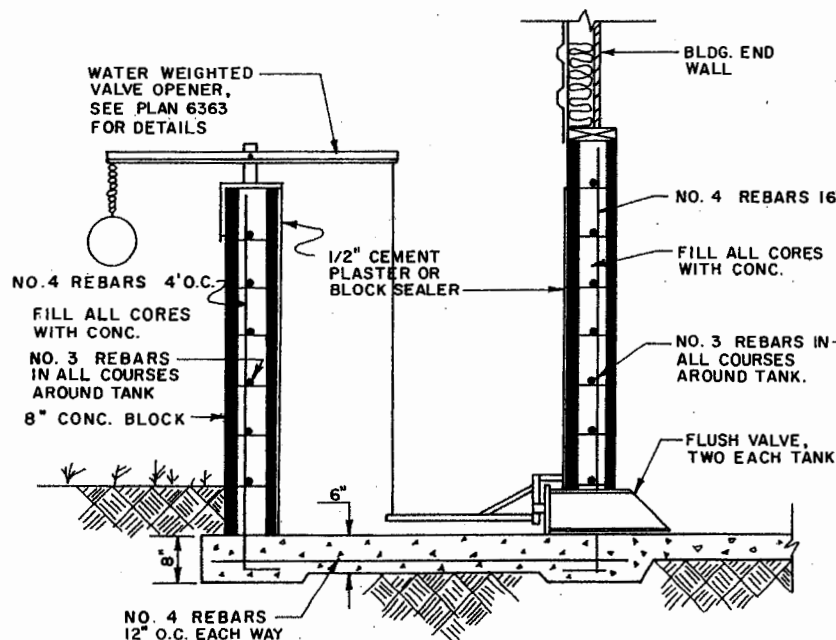


SECTION - FLUSH TANK

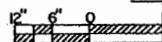

SCALE 3/4" = 1'-0"

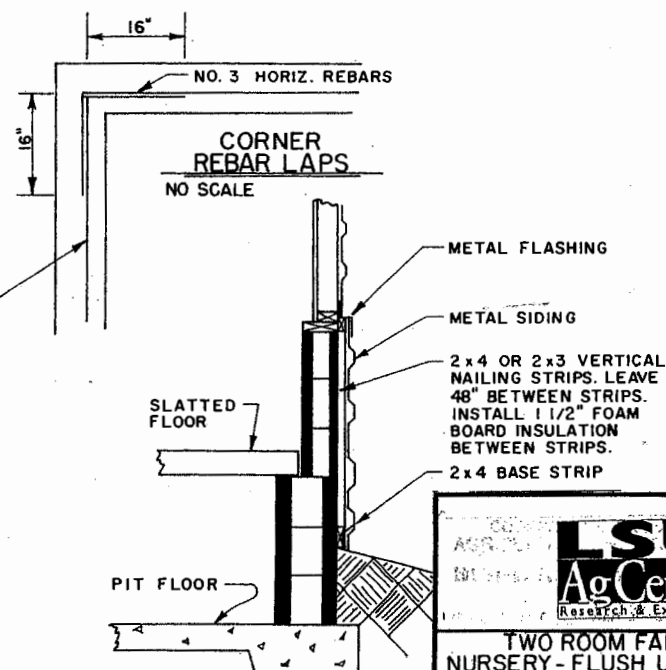

WALL INSULATION

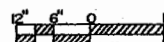

SCALE 3/4" = 1'-0"

LSU AgCenter
Research & Extension

TWO ROOM FARROWING & NURSERY - FLUSH UNDER SLATS

N.C. '83 6366 SHEET 3 OF 3

Disclaimer

This site makes available conceptual plans that can be helpful in developing building layouts and selecting equipment for various agricultural applications. These plans do not necessarily represent the most current technology or construction codes. They are not construction plans and do not replace the need for competent design assistance in developing safe, legal and well-functioning agricultural building system. The LSU Agriculture Center, the Mid-West Plan Service, the United States Department of Agriculture and none of the cooperating land-grant universities warranty these plans.