



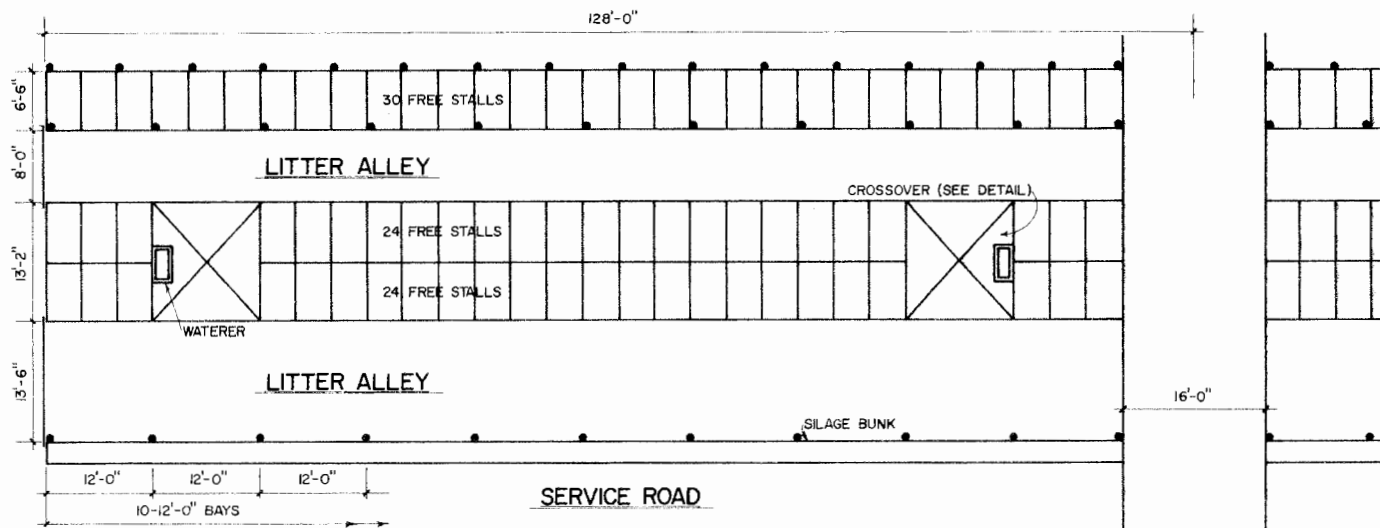


LAYOUT

SCALE: $\frac{3}{32}'' = 1'-0''$ 12' 0" 2' 3' 4'


TO MANURE DISCHARGE

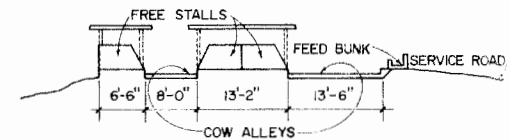

MINIMUM COVER

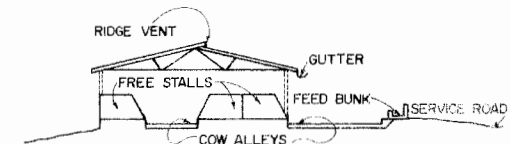


PARTIAL COVER

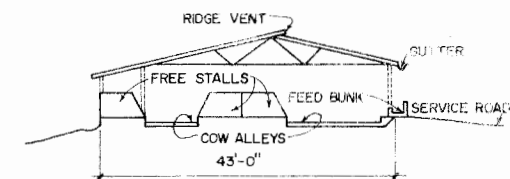

TOTAL COVER


CROSS-SECTIONS OF ROOFING ALTERNATIVES

NO SCALE

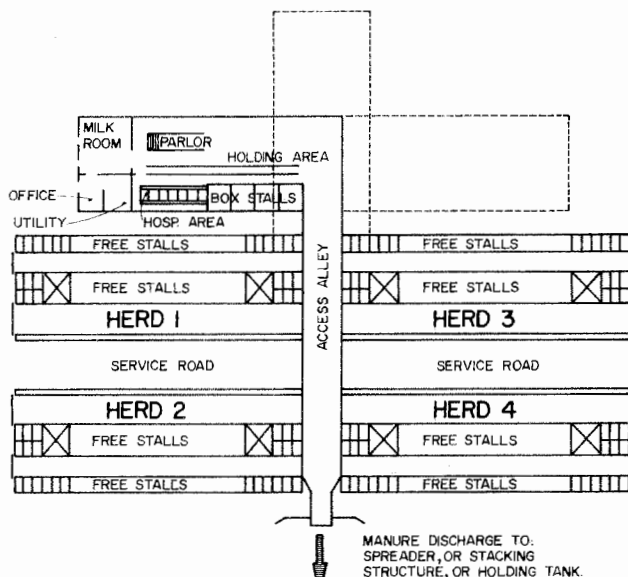


ALTERNATE LOCATIONS FOR MILKING, HOLDING, & HOSPITAL AREAS

NO SCALE

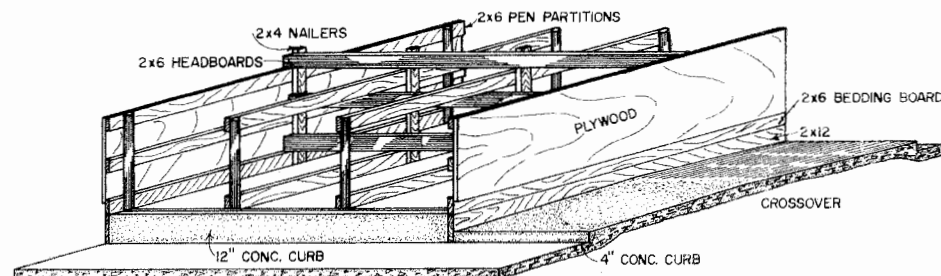

FREE-STALL PICTORIAL

NO SCALE

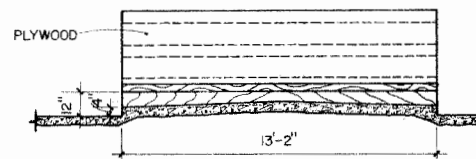


CROSSOVER SECTION

SCALE: $\frac{1}{4}'' = 1'-0''$ 12' 6" 0" 1' 2' 3' 4'

LSU
AgCenter
Research & Extension


FREESTALL HOUSING
FACILITY-HIGH DENSITY-

VA. '78 6313 SHEET 1 OF 3

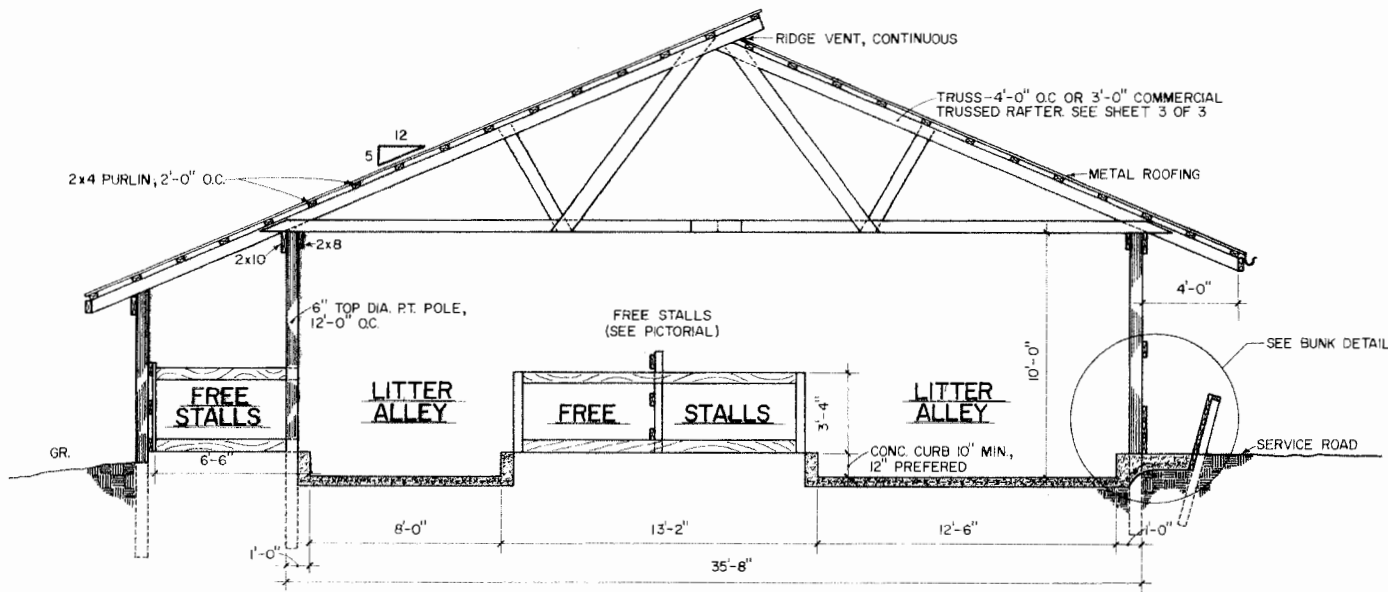


CROSS-SECTION

SCALE: $\frac{1}{4}'' = 1'-0''$ 12' 6' 0" 1' 2' 3' 4'

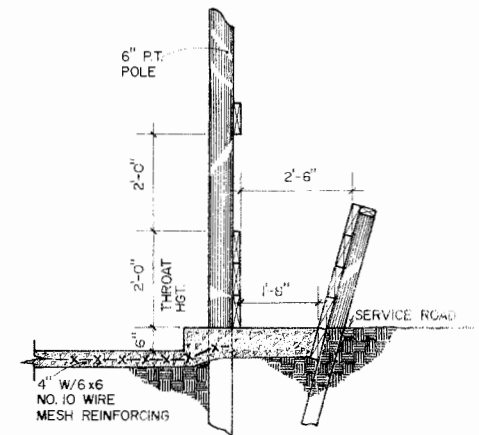


BUNK DETAIL


SCALE: $\frac{1}{2}'' = 1'-0''$ 12' 9' 6" 3' 3' 1' 2' 3'

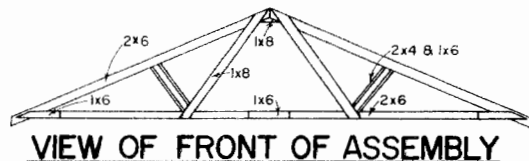


VIEW OF FRONT OF ASSEMBLY

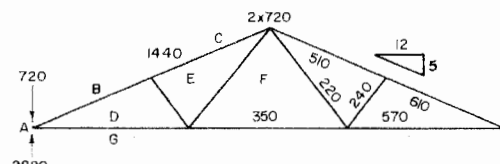

LOAD AND STRESS DIAGRAMS

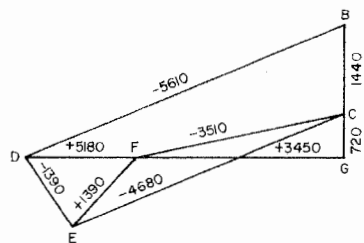


DEAD LOAD & LIVE LOAD ON ROOF: 40 LB./SQ. FT.
TRUSSED RAFTERS SPACED 4'-0" O.C.
LUMBER NO. 1 SOUTHERN PINE OR DOUGLAS FIR
C=135 PSI COMPRESSION PARALLEL TO GRAIN
F=1500 PSI MODULUS OF RUPTURE
E=1,760,000 PSI MODULUS OF ELASTICITY
CAMBER $\frac{3}{8}$ " AT CENTER SPLICE

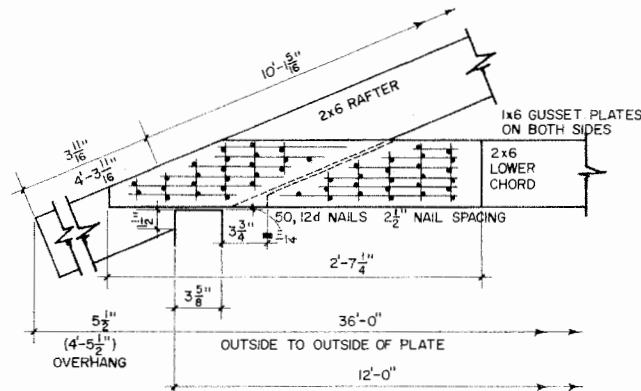

HEEL JOINT

WITH 50, 12d NAILS

SCALE: $\frac{1}{2}'' = 1'-0''$ 12' 9' 6" 3' 3' 1' 2' 3'

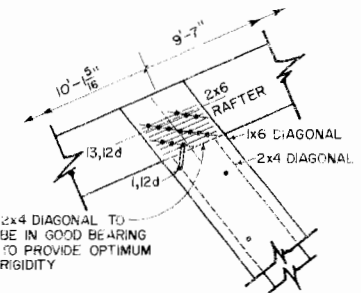

RAFTER-DIAGONAL JOINT

WITH 14, 12d NAILS

SCALE: $\frac{1}{2}'' = 1'-0''$

NOTES:


- 1) USE HELICALLY THREADED SCREWTITE OR EQUIVALENT NAILS FOR PERMANENTLY TIGHT JOINTS THROUGHOUT STRUCTURE.
- 2) USE HARDENED NAILS IN DRY SOUTHERN PINE.
- 3) DRIVE ALL NAILS FROM FRONT EXCEPT THOSE SHOWN AS (O).
- 4) USE TEMPLATES FOR LOCATING ALL NAILS TO ASSURE MAXIMUM EFFICIENCY AND EFFECTIVENESS.

SCALE: NO SCALE, UNLESS OTHERWISE NOTED

LSU
AgCenter
Research & Extension

**FREESTALL HOUSING
FACILITY-HIGH DENSITY-**

VA. '78 6313 SHEET 2 OF 3

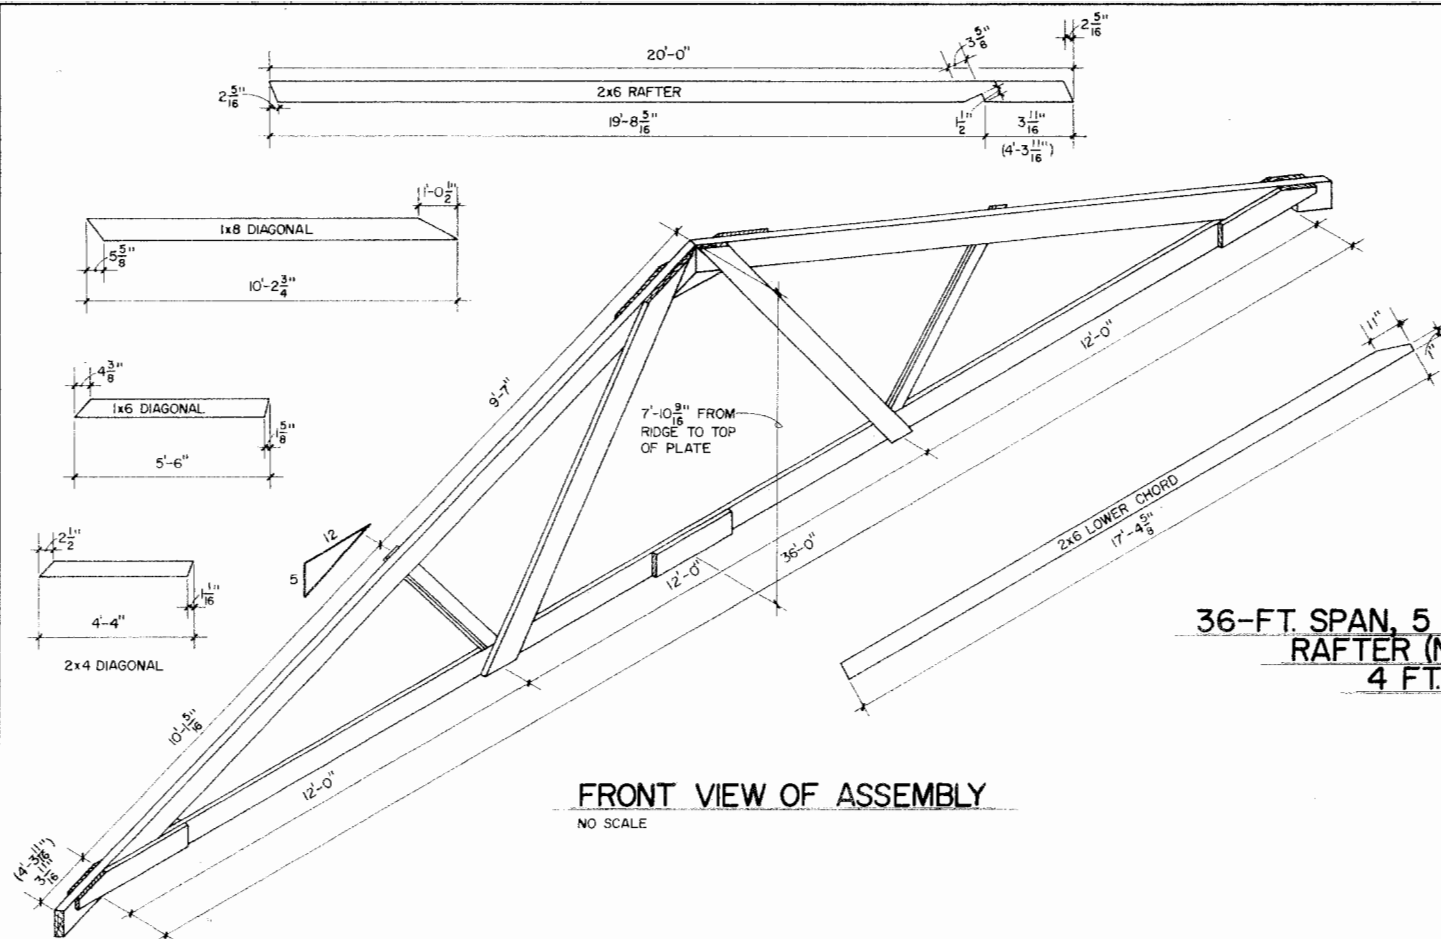


FRONT VIEW OF ASSEMBLY

NO SCALE

BILL OF MATERIALS


RAFTERS	2 PCS.	2x6x20'-0"
		(24'-0")
LOWER CHORD	2 PCS.	2x6x17'-4 5/8"
DIAGONALS	2 PCS.	2x4x4'-4"
	2 PCS.	1x6x5'-6"
	2 PCS.	1x8x10'-2 3/4"
SPLICES	2 PCS.	1x6x2'-1"
GUSSETS	4 PCS.	1x6x2'-7 1/4"
	1 PCS.	1x8x3'-0"
NAILS (SCREWTITE)		BRIGHT
230-270 PCS. 12d		3/4" x 0.148"
		(44 LBS.)
OR		
NAILS (SCREWTITE)		HARDENED
230-270 PCS. 12d		3/4" x 0.135"
		(37 LBS.)

36-FT. SPAN, 5 IN 12 PITCH, NAILED TRUSSED
RAFTER (NO CEILING) SPACED
4 FT. ON CENTER

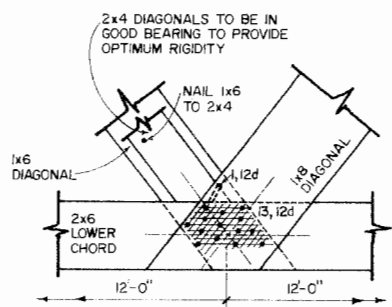


CHORD-DIAGONAL JOINT

WITH 14, 12d NAILS
SCALE: 1 1/2" = 1'-0"

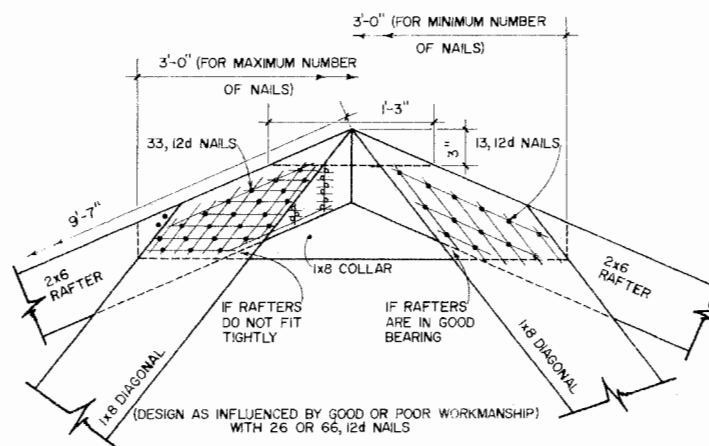

RIDGE JOINT

SCALE: 1 1/2" = 1'-0"

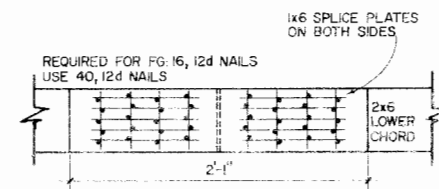

CENTER-SPLICE JOINT

WITH 40, 12d NAILS
SCALE: 1 1/2" = 1'-0"

LSU
AgCenter
Research & Extension

FREESTALL HOUSING
FACILITY-HIGH DENSITY-

VA. '78 6313 SHEET 3 OF 3

Disclaimer

This site makes available conceptual plans that can be helpful in developing building layouts and selecting equipment for various agricultural applications. These plans do not necessarily represent the most current technology or construction codes. They are not construction plans and do not replace the need for competent design assistance in developing safe, legal and well-functioning agricultural building system. The LSU Agriculture Center, the Mid-West Plan Service, the United States Department of Agriculture and none of the cooperating land-grant universities warranty these plans.