
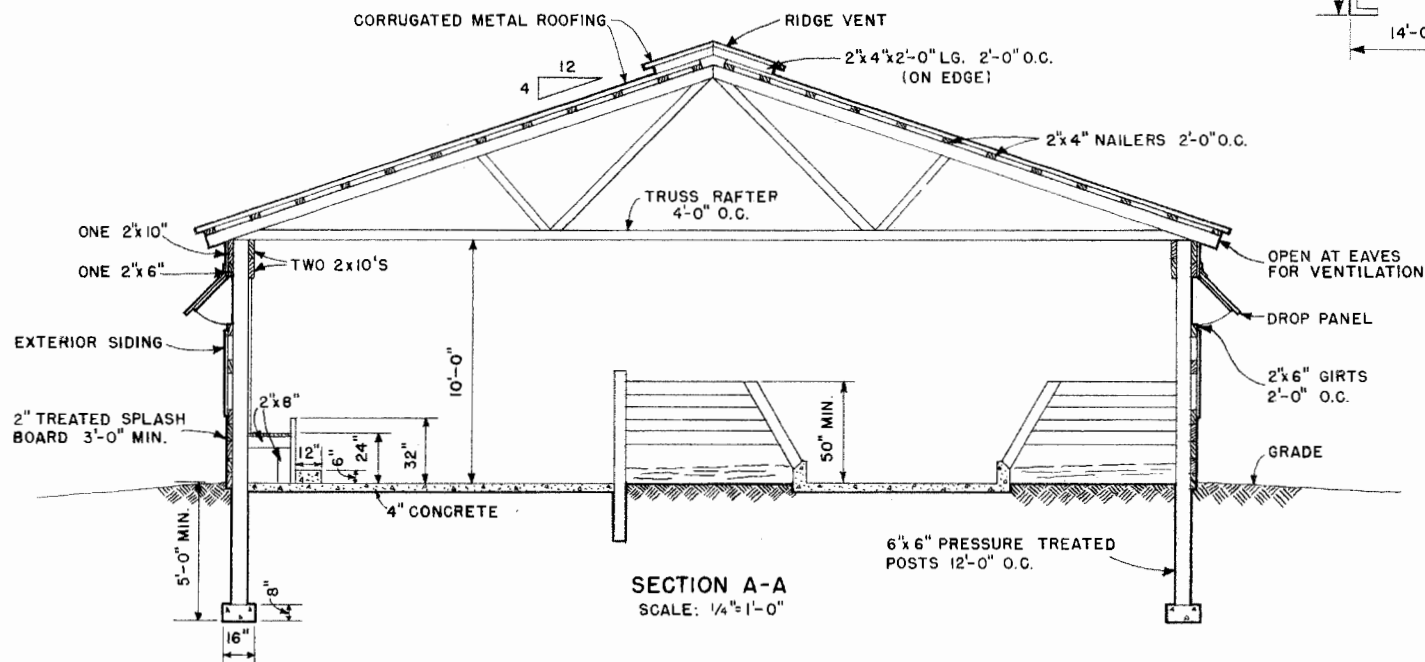


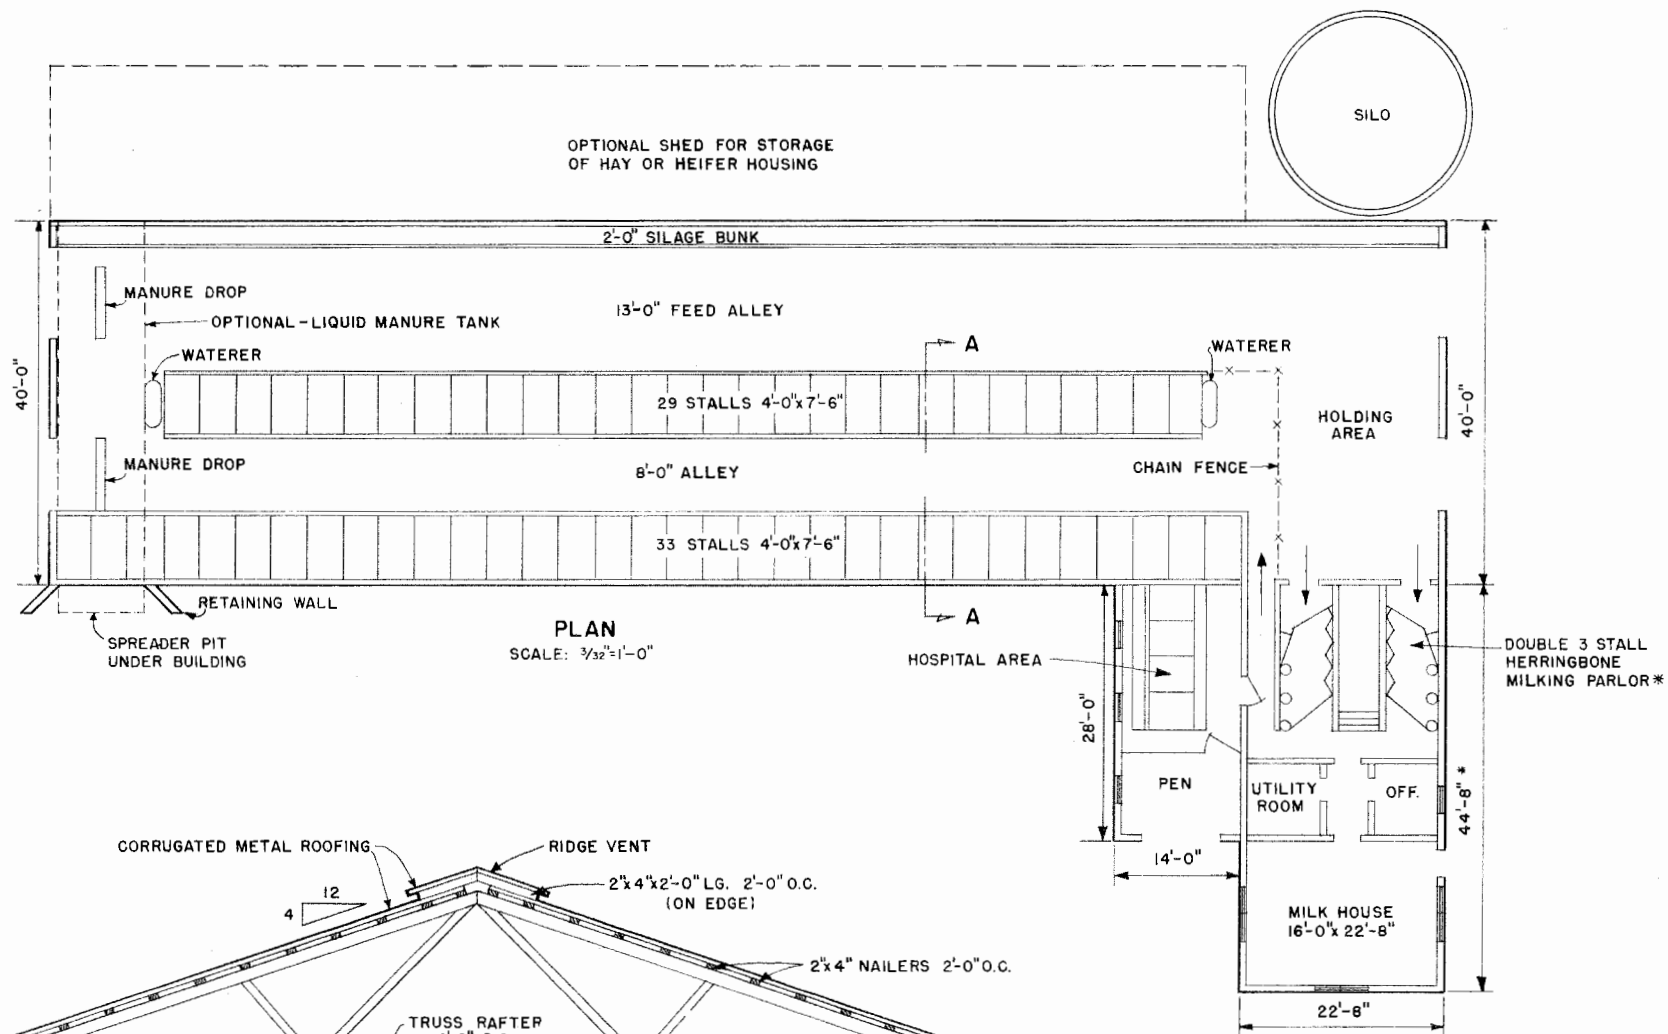

* PARLOR SIZE VARIES WITH MAKE AND TYPE
USE TRUSSES BY A REPUTABLE MFR.
DESIGNED FOR 30 LB. PER SQ. FT., TOTAL
LOAD.
CONSULT ON ALL DETAILS WITH DAIRY
INSPECTION AUTHORITIES BEFORE
CONSTRUCTION.

PENN. STATE UNIV. PLAN NO. 723-333

LSU
AgCenter
Research & Extension

FREE-STALL BARN
FOR 62 COWS

PENN. '67 EX 6034 SHEET 1 OF 1

Disclaimer

This site makes available conceptual plans that can be helpful in developing building layouts and selecting equipment for various agricultural applications. These plans do not necessarily represent the most current technology or construction codes. They are not construction plans and do not replace the need for competent design assistance in developing safe, legal and well-functioning agricultural building system. The LSU Agriculture Center, the Mid-West Plan Service, the United States Department of Agriculture and none of the cooperating land-grant universities warranty these plans.